




www.autodesk.com/revit

Consultant
Address
Address
Phone
Fax
e-mail

Consultant
Address
Address
Phone
Fax
e-mail

Consultant
Address
Address
Phone
Fax
e-mail


Consultant
Address
Address
Phone
Fax
e-mail

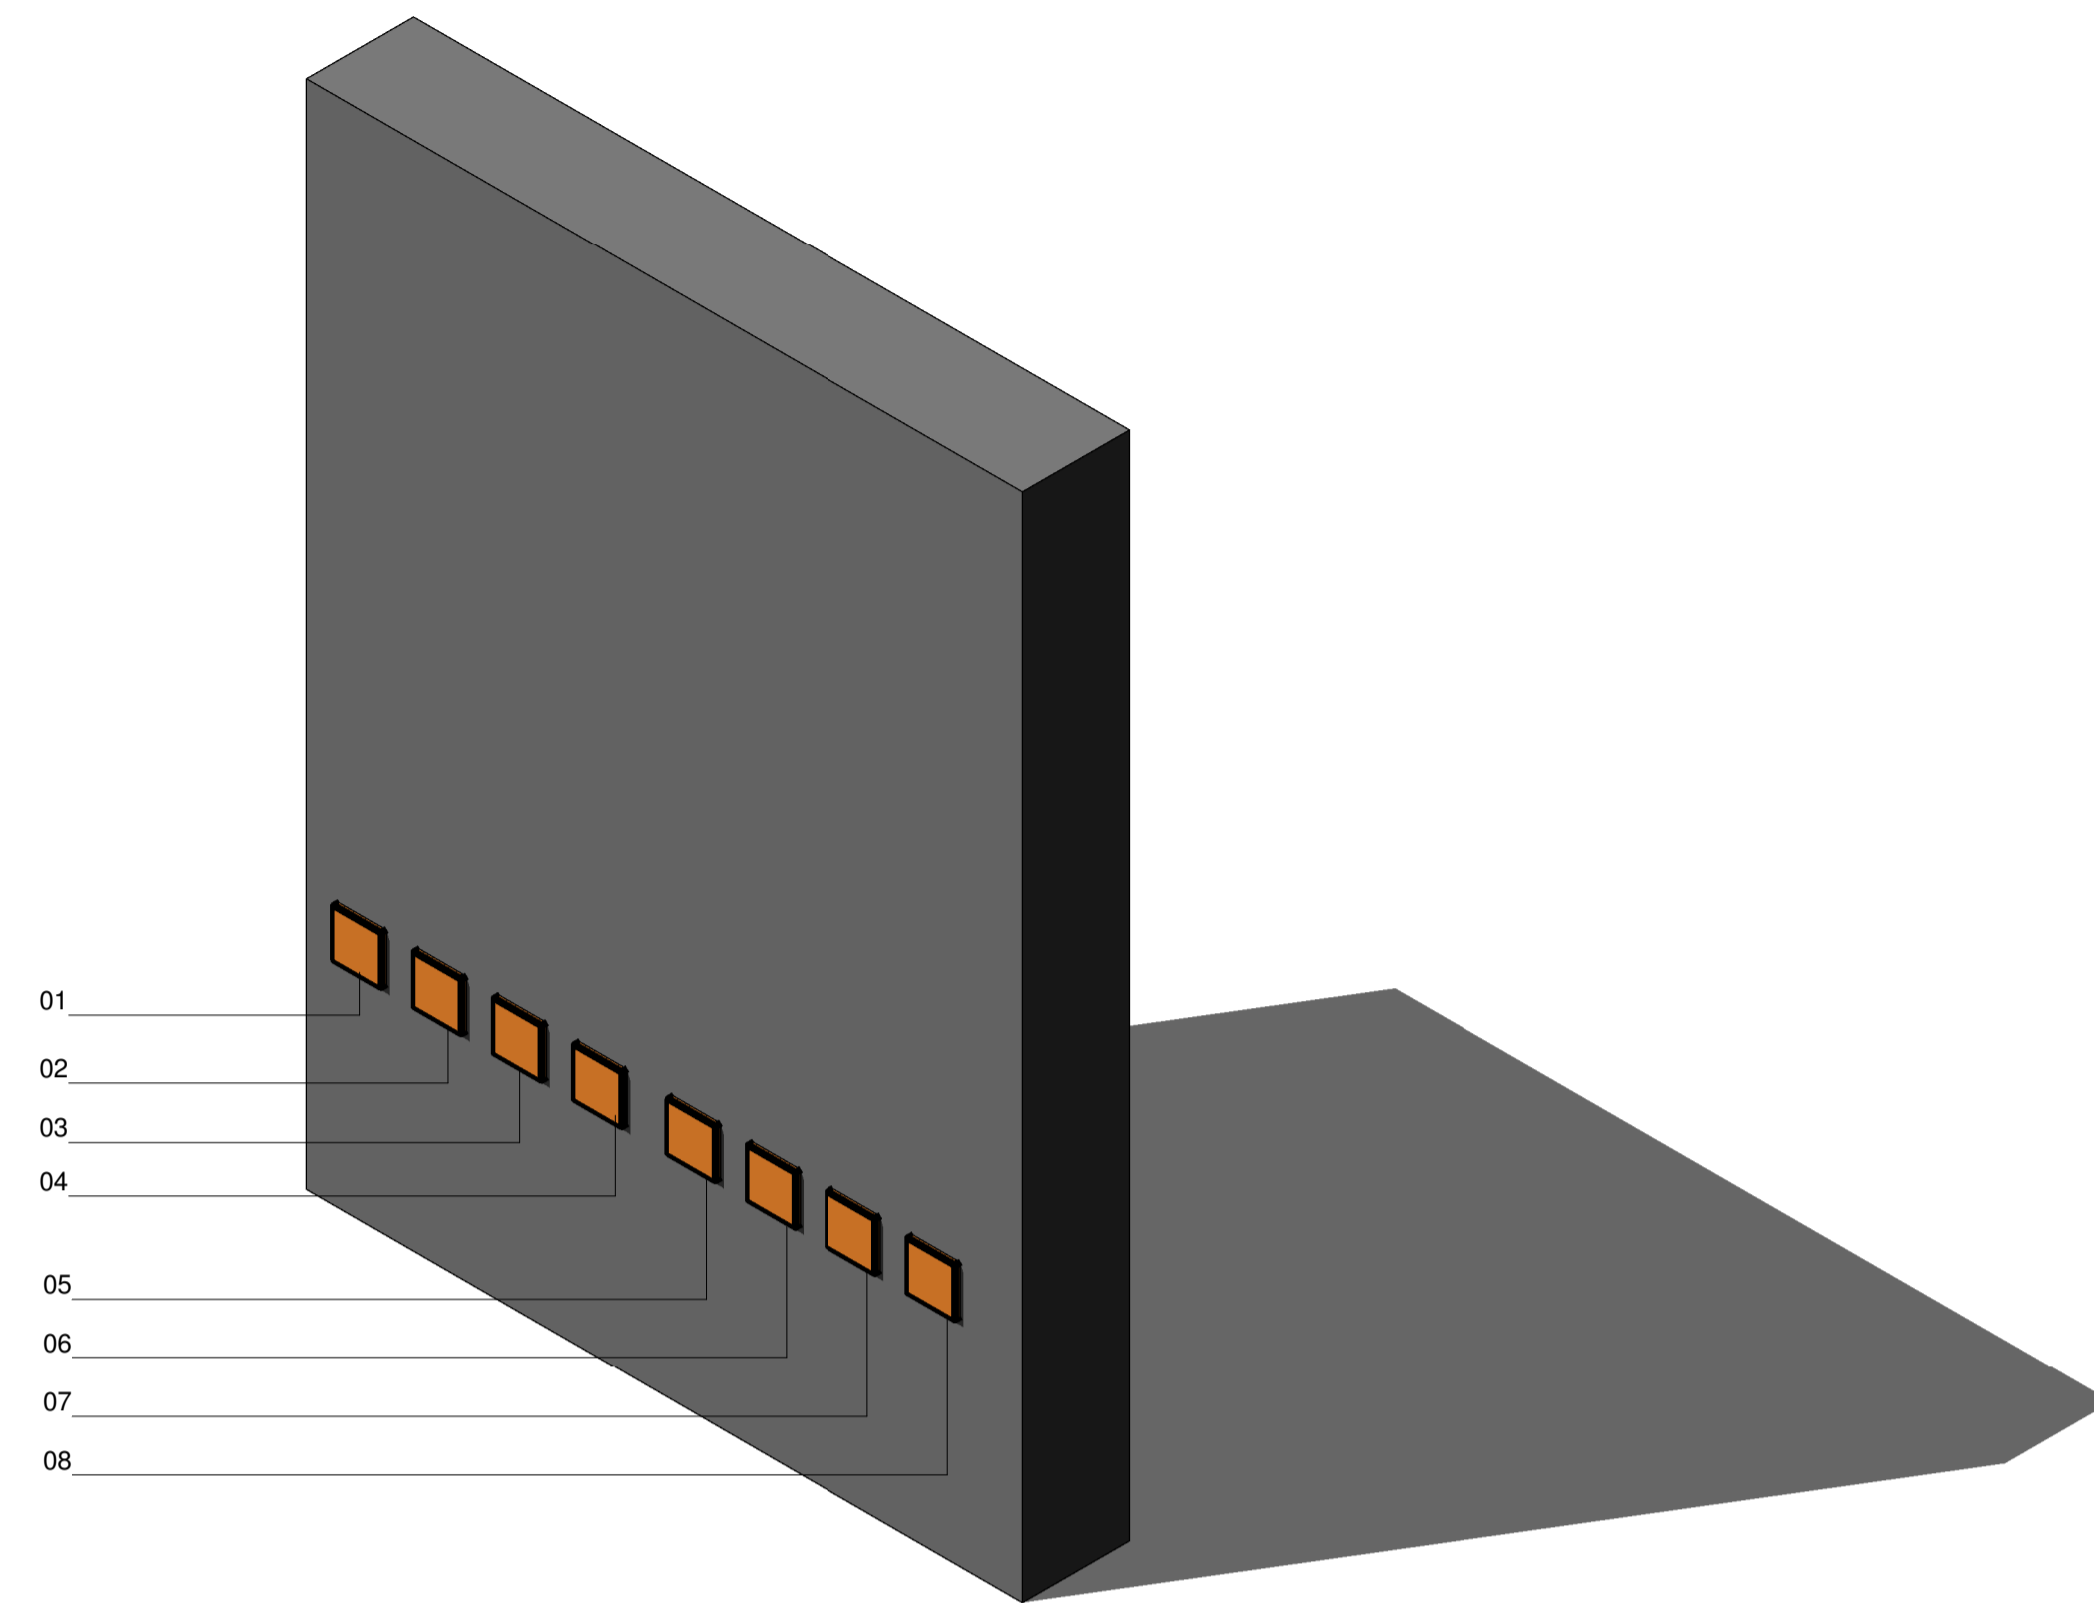

2 ISOMETRIC

ELEVATION

1 : 10

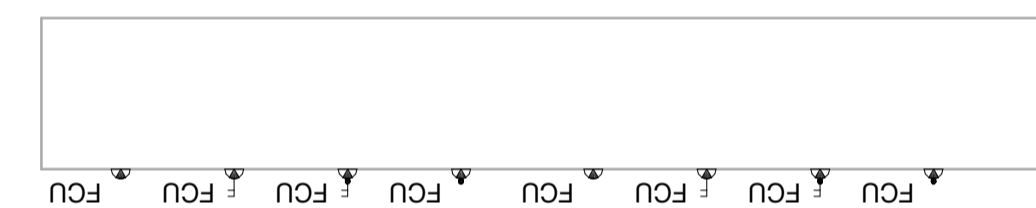

PLAN

1 : 10

Electrical Fixture Schedule														
Mark	Count	OmniClass Number	OmniClass Title	Keynote	Assembly Code	Assembly Description	Electrical Data	Manufacturer	Family	Type	Model	Type Comments	Description	URL
01	1	23.80.50.11	Switches and Receptacles	16300	D5010	Electrical Service/Distribution	0 V/1-13 VA	Scolmore	Connection-Unit_13A-Fused_Scolmore_Click-Deco-Plus	FCU	Scolmore Click Deco Plus 650	BS 1363, BS 1362 (Fuse) - Please see technical data sheet for finish options.	FCU	
02	1	23.80.50.11	Switches and Receptacles	16300	D5010	Electrical Service/Distribution	0 V/1-13 VA	Scolmore	Connection-Unit_13A-Fused_Scolmore_Click-Deco-Plus	FCU Switched	Scolmore Click Deco Plus 651	BS 1363, BS 1362 (Fuse) - Please see technical data sheet for finish options.	FCU Switched	
03	1	23.80.50.11	Switches and Receptacles	16300	D5010	Electrical Service/Distribution	0 V/1-13 VA	Scolmore	Connection-Unit_13A-Fused_Scolmore_Click-Deco-Plus	FCU Switched With Neon	Scolmore Click Deco Plus 652	BS 1363, BS 1362 (Fuse) - Please see technical data sheet for finish options.	FCU Switched With Neon	
04	1	23.80.50.11	Switches and Receptacles	16300	D5010	Electrical Service/Distribution	0 V/1-13 VA	Scolmore	Connection-Unit_13A-Fused_Scolmore_Click-Deco-Plus	FCU With Neon	Scolmore Click Deco Plus 653	BS 1363, BS 1362 (Fuse) - Please see technical data sheet for finish options.	FCU With Neon	
05	1	23.80.50.11	Switches and Receptacles	16300	D5010	Electrical Service/Distribution	0 V/1-13 VA	Scolmore	Connection-Unit_13A-Fused-Ingot_Scolmore_Click-Deco-Plus	FCU	Scolmore Click Deco Plus Ingot 750	BS 1363, BS 1362 (Fuse) - Please see technical data sheet for finish options.	Ingot FCU	
06	1	23.80.50.11	Switches and Receptacles	16300	D5010	Electrical Service/Distribution	0 V/1-13 VA	Scolmore	Connection-Unit_13A-Fused-Ingot_Scolmore_Click-Deco-Plus	FCU Switched	Scolmore Click Deco Plus Ingot 751	BS 1363, BS 1362 (Fuse) - Please see technical data sheet for finish options.	Ingot FCU Switched	
07	1	23.80.50.11	Switches and Receptacles	16300	D5010	Electrical Service/Distribution	0 V/1-13 VA	Scolmore	Connection-Unit_13A-Fused-Ingot_Scolmore_Click-Deco-Plus	FCU Switched With Neon	Scolmore Click Deco Plus Ingot 753	BS 1363, BS 1362 (Fuse) - Please see technical data sheet for finish options.	Ingot FCU Switched With Neon	
08	1	23.80.50.11	Switches and Receptacles	16300	D5010	Electrical Service/Distribution	0 V/1-13 VA	Scolmore	Connection-Unit_13A-Fused-Ingot_Scolmore_Click-Deco-Plus	FCU With Neon	Scolmore Click Deco Ingot 753	BS 1363, BS 1362 (Fuse) - Please see technical data sheet for finish options.	Ingot FCU With Neon	

[illegible]

SCOLMORE
CLICK DECO+
RANGE

Fused Connection Units

Project number	000187
----------------	--------

Date 22nd Sept 2016

Drawn by PM

Checked by	PM
------------	----

A1004

Scale 1 : 10