


PM 2017/12/18 Revision A Notes

1. 20AX-DP Description updated
2. 20AX-Key-Switch-Double-Pole Description Updated
3. 13A-Fused Type comment updated
4. 20A-Flex-Outlet Type comment updated

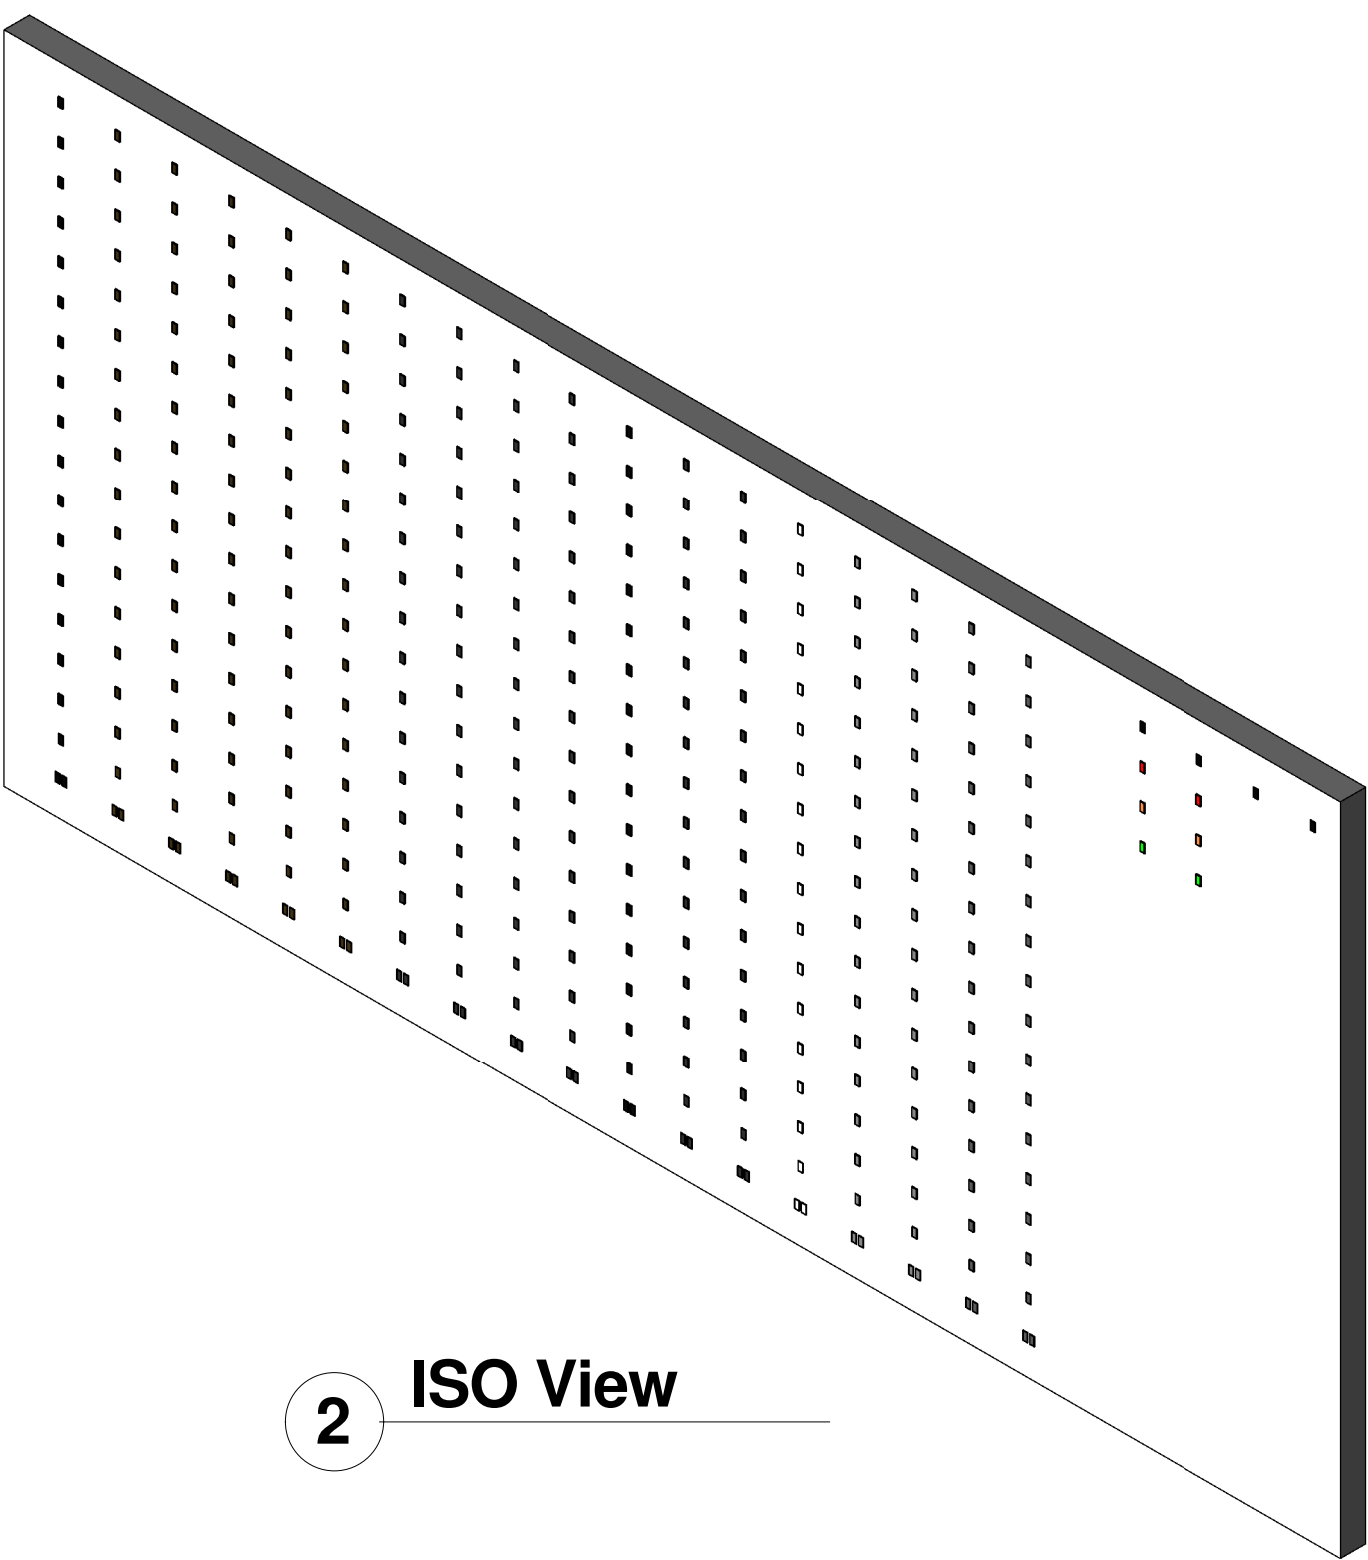

[www.autodesk.com/revit](http://www.autodesk.com/revit)

Consultant  
Address  
Address  
Phone  
Fax  
e-mail

Consultant  
Address  
Address  
Phone  
Fax  
e-mail

Consultant  
Address  
Address  
Phone  
Fax  
e-mail

Consultant  
Address  
Address  
Phone  
Fax  
e-mail

[illegible]

# SCOLMORE

# GridPro Switches

# APPROVAL SHEET

Project number 000253

Date 13/12/17

Drawn by PM

Checked by \_\_\_\_\_ -

A109

Scale 1 : 10