

Autodesk® Revit®

www.autodesk.com/revit

Consultant	Consultant
Address	Address
Address	Address
Phone	Phone
Fax	Fax
e-mail	e-mail

Consultant	Consultant
Address	Address
Address	Address
Phone	Phone
Fax	Fax
e-mail	e-mail

SCOLMORE

GridPro Switches

APPROVAL SHEET

Project number 000253

Date 13/12/17


Drawn by PM

Checked by _____ -

A109

For further information, please contact the Office of the Secretary of State at 202-457-0000 or www.state.gov.

ISO View

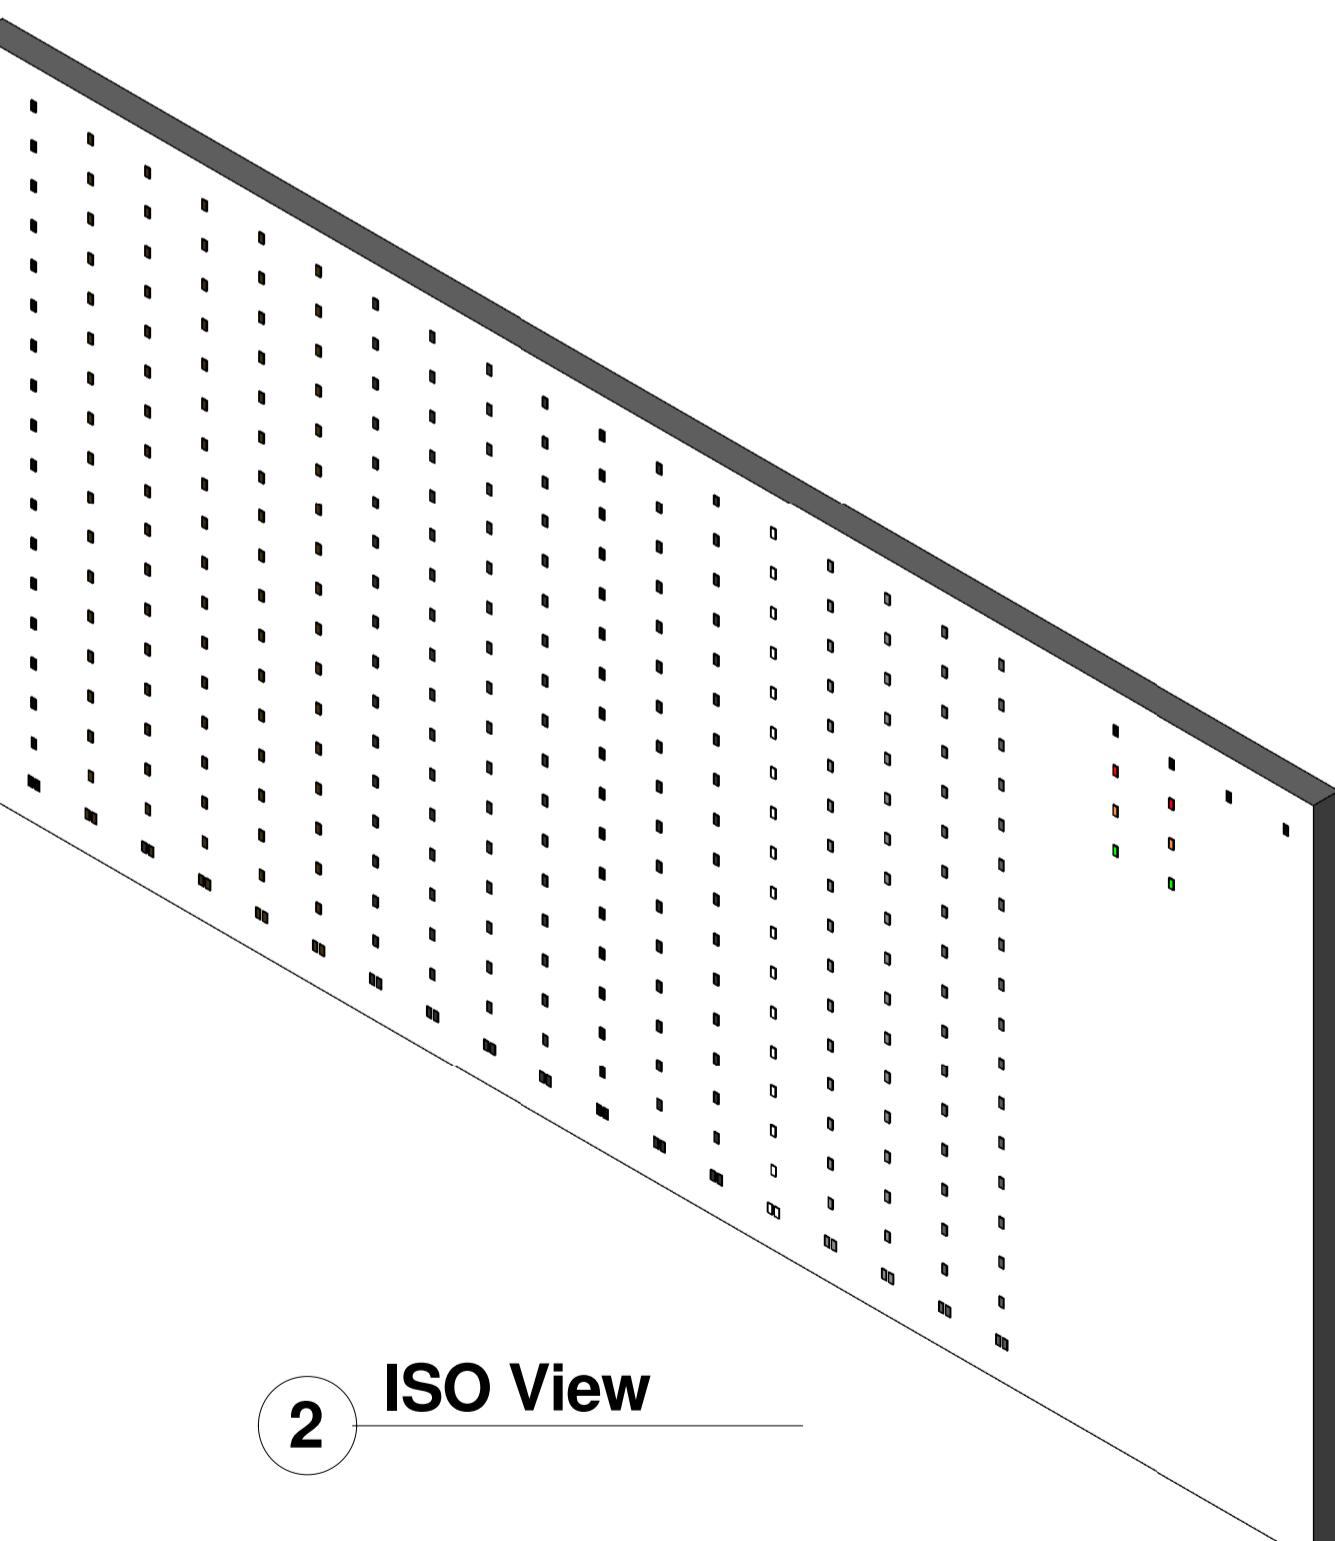

Front
1 : 10

1 : 10

Front
1 : 10