


Level 1
2900

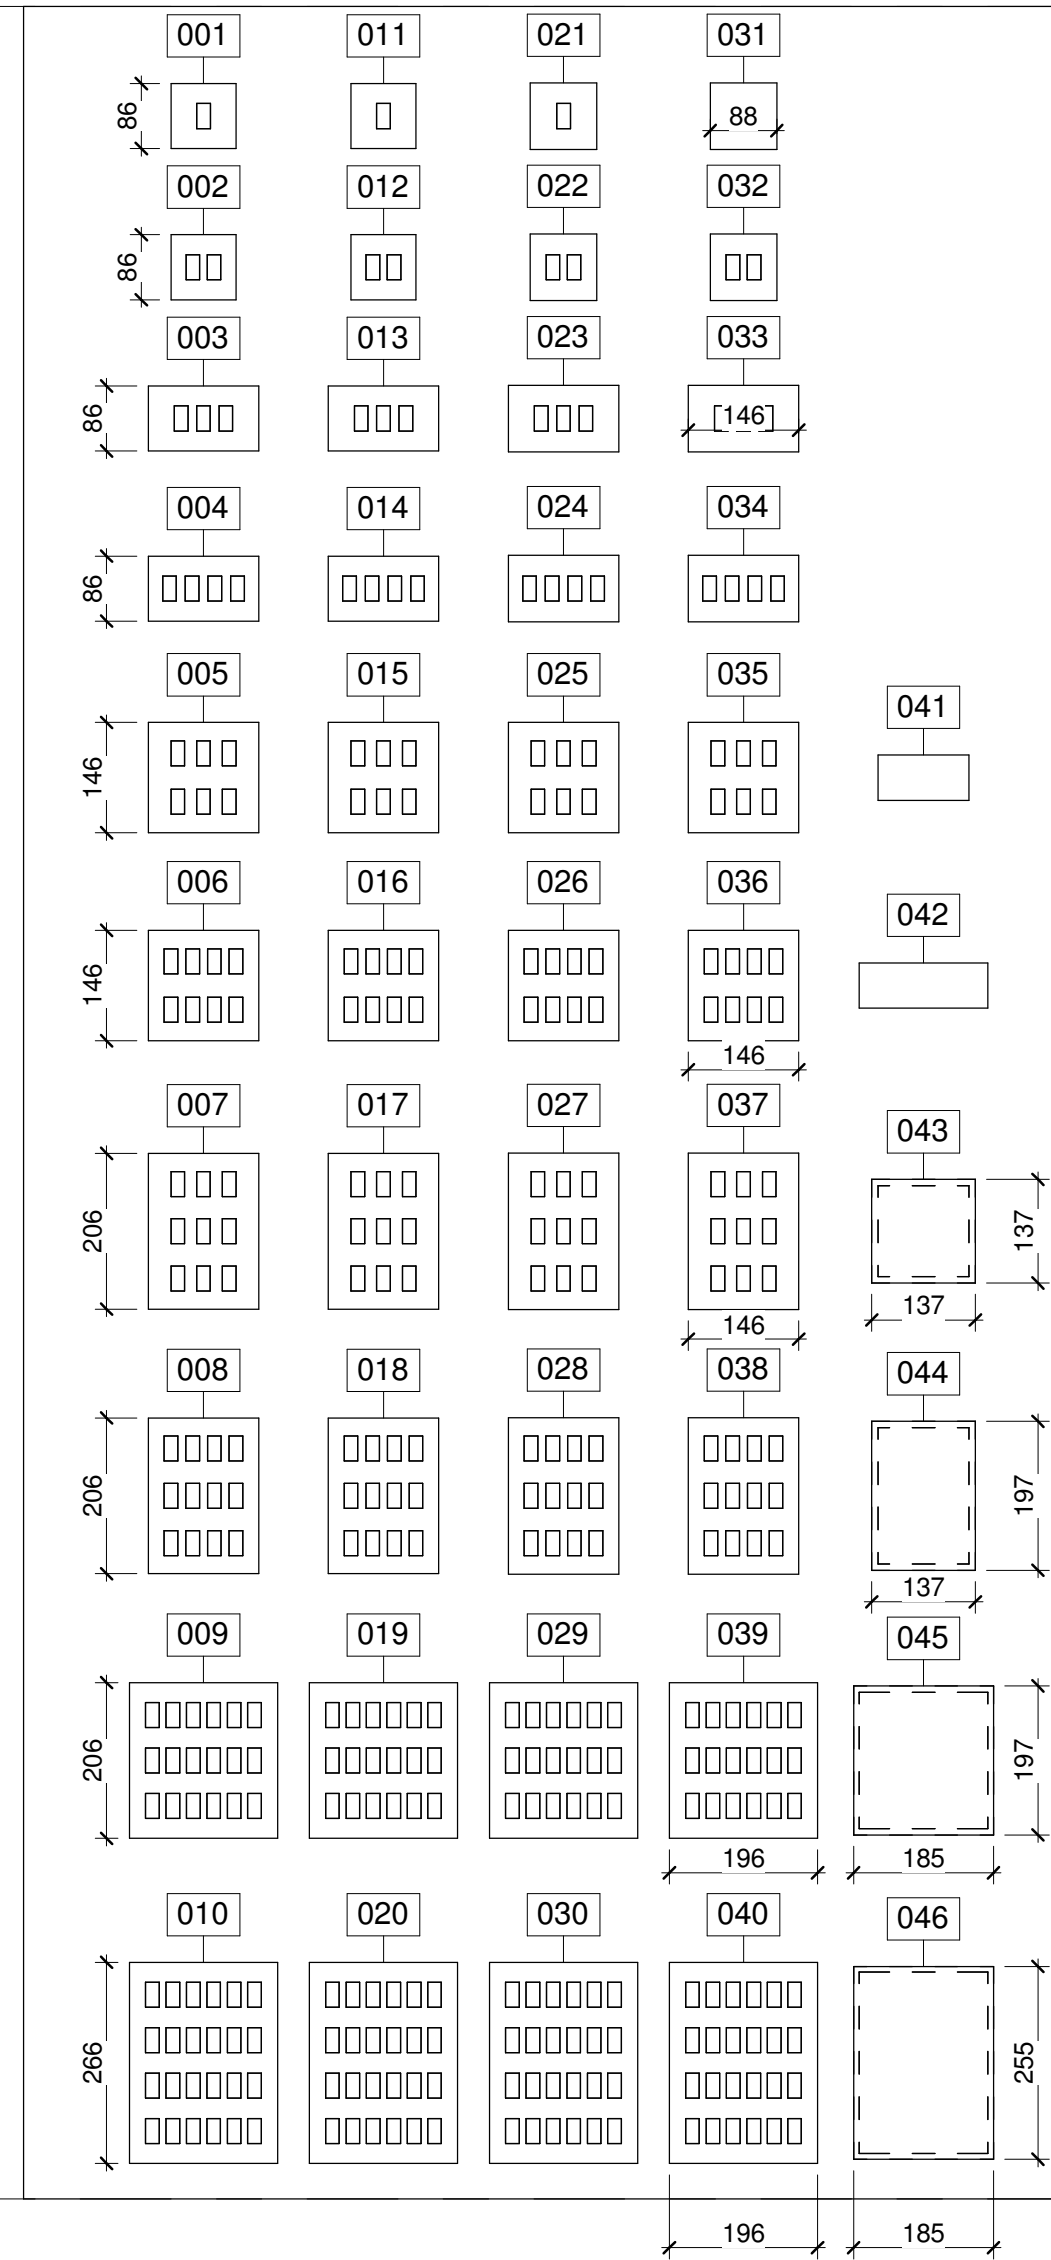


Level 0
0

Level 0
0

1 Front
1 : 10

1 : 10

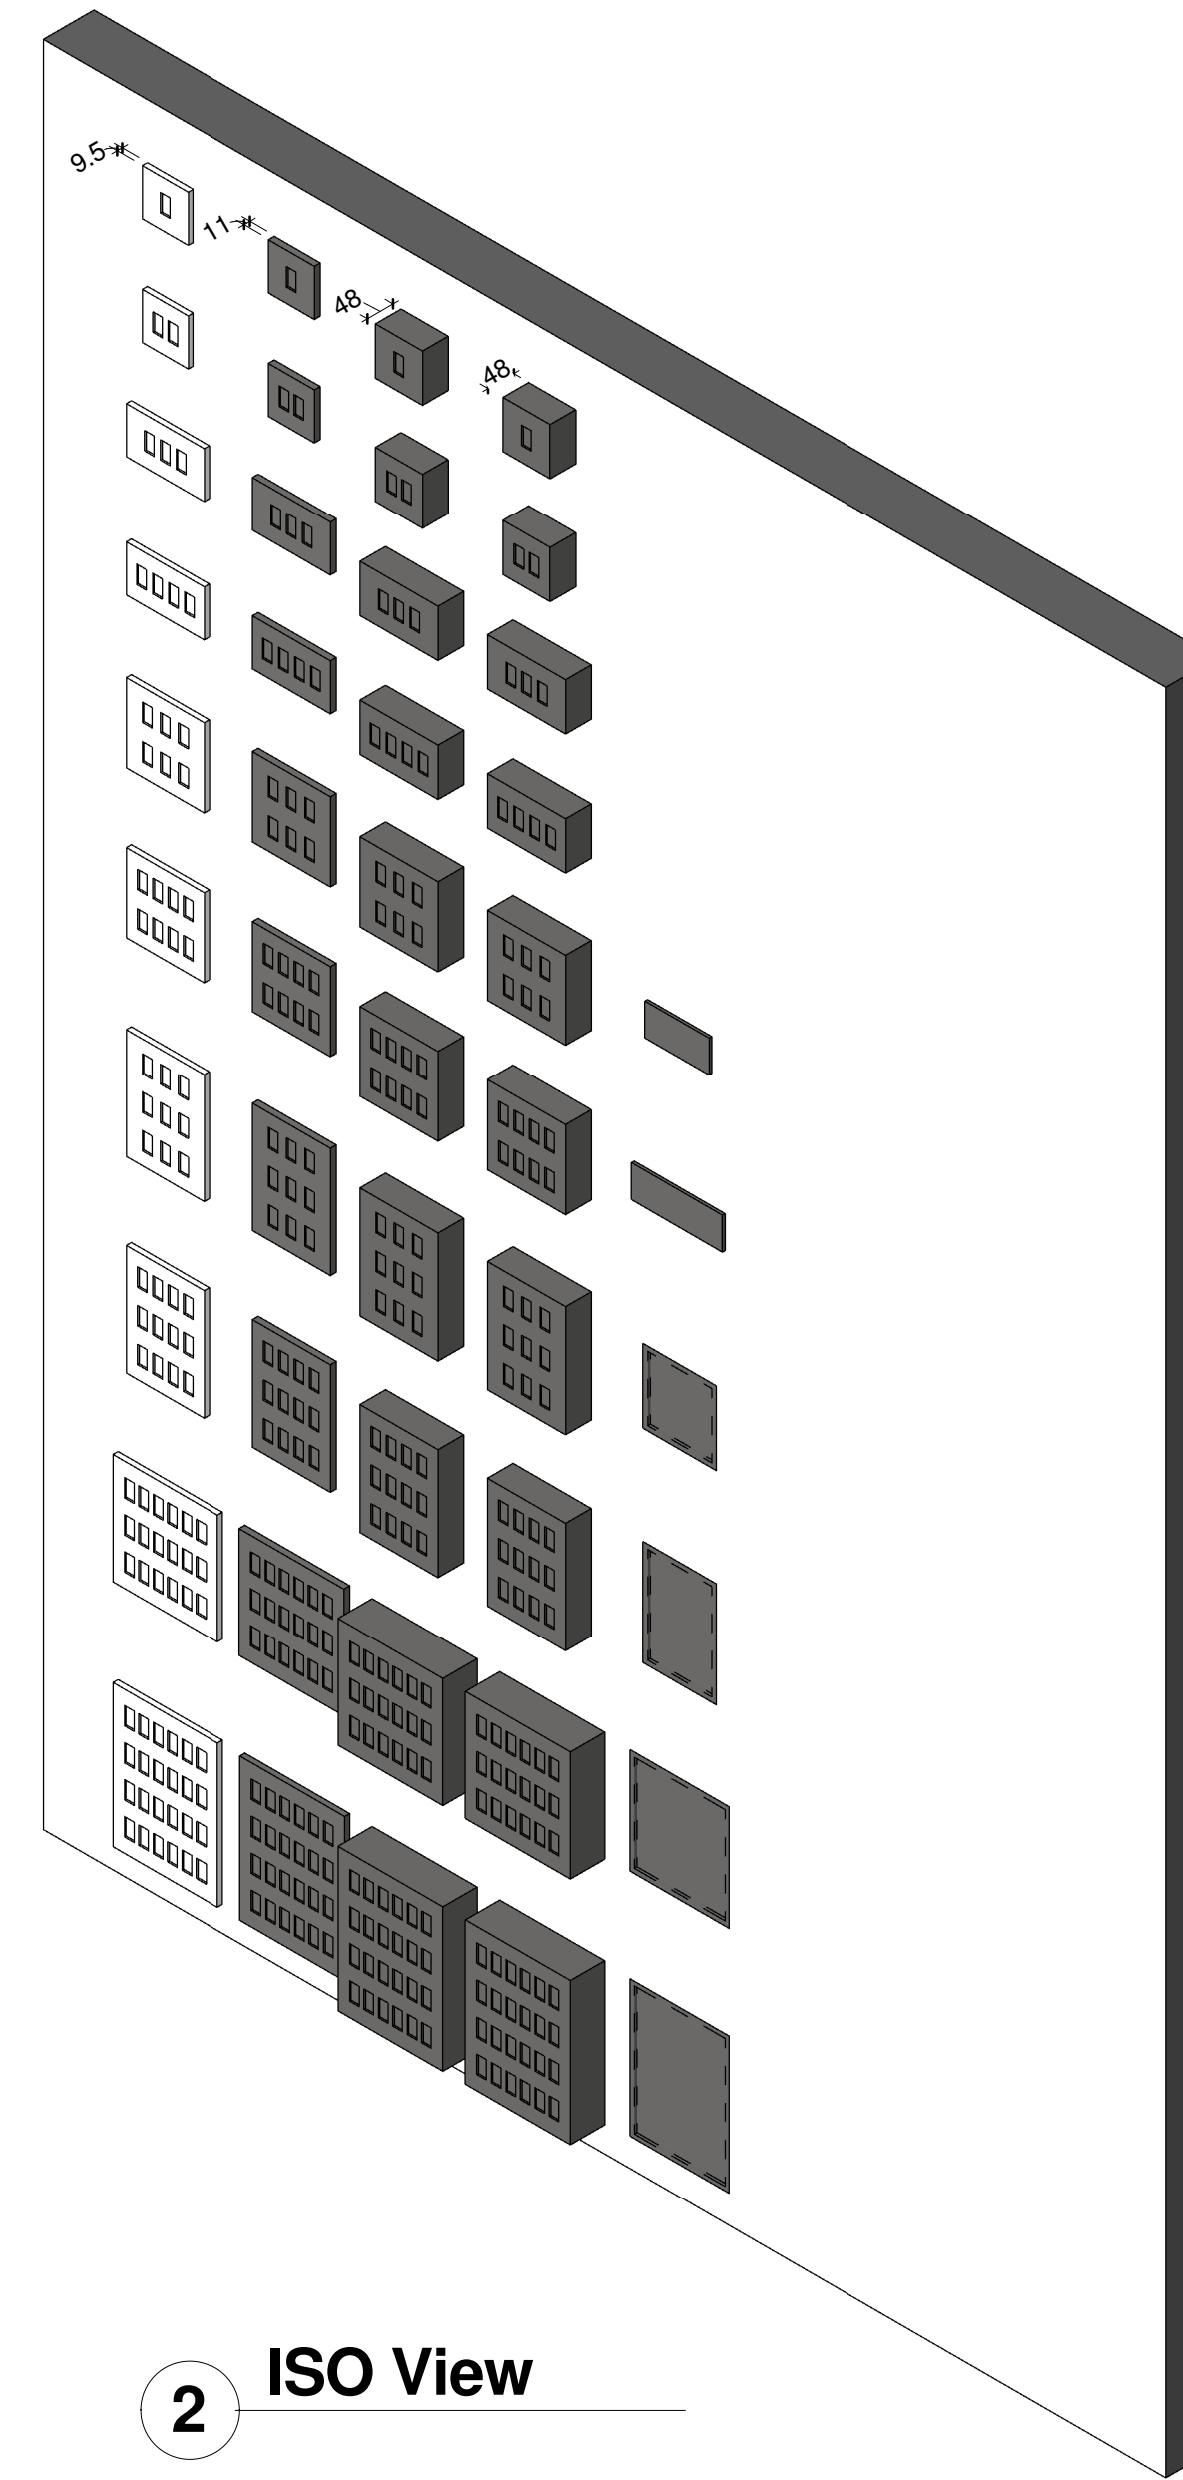

2 ISO View

Autodesk® Revit®

www.autodesk.com/revit

Consultant
Address
Address
Phone
Fax
e-mail

Consultant
Address
Address
Phone
Fax
e-mail

Consultant
Address
Address
Phone
Fax
e-mail

Consultant
Address
Address
Phone
Fax
e-mail

[illegible]

SCOLMORE GridPro Mode, Polar, Essentials

APPROVAL SHEET

Project number	000253
----------------	--------

Date	06/12/17
------	----------

Drawn by	PM
----------	----

Checked by	-
------------	---

A108

Scale	1 : 10
-------	--------