

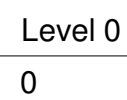


Level 1
2900

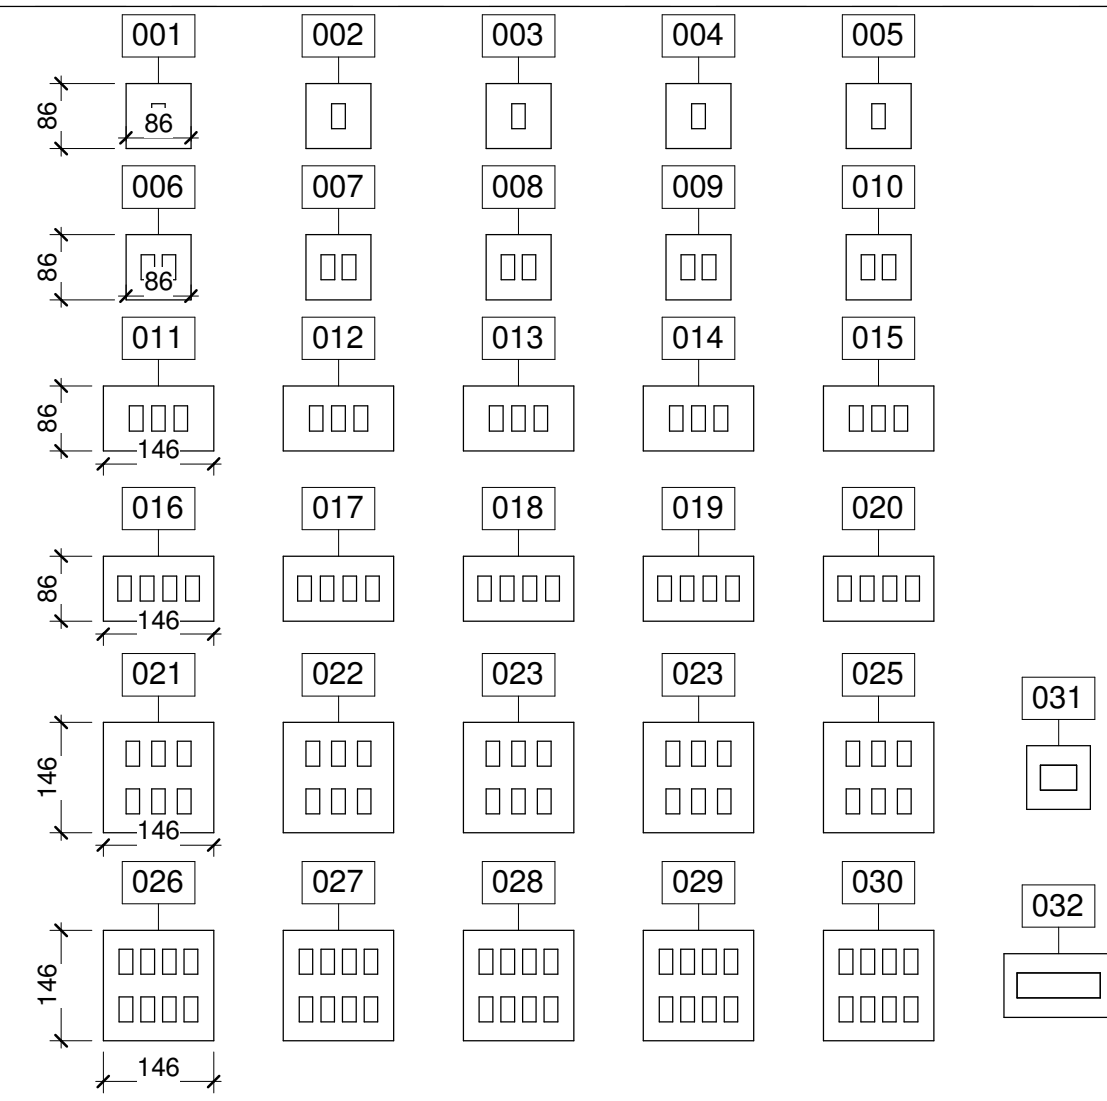

Level 0
0

1 Front
1 : 10

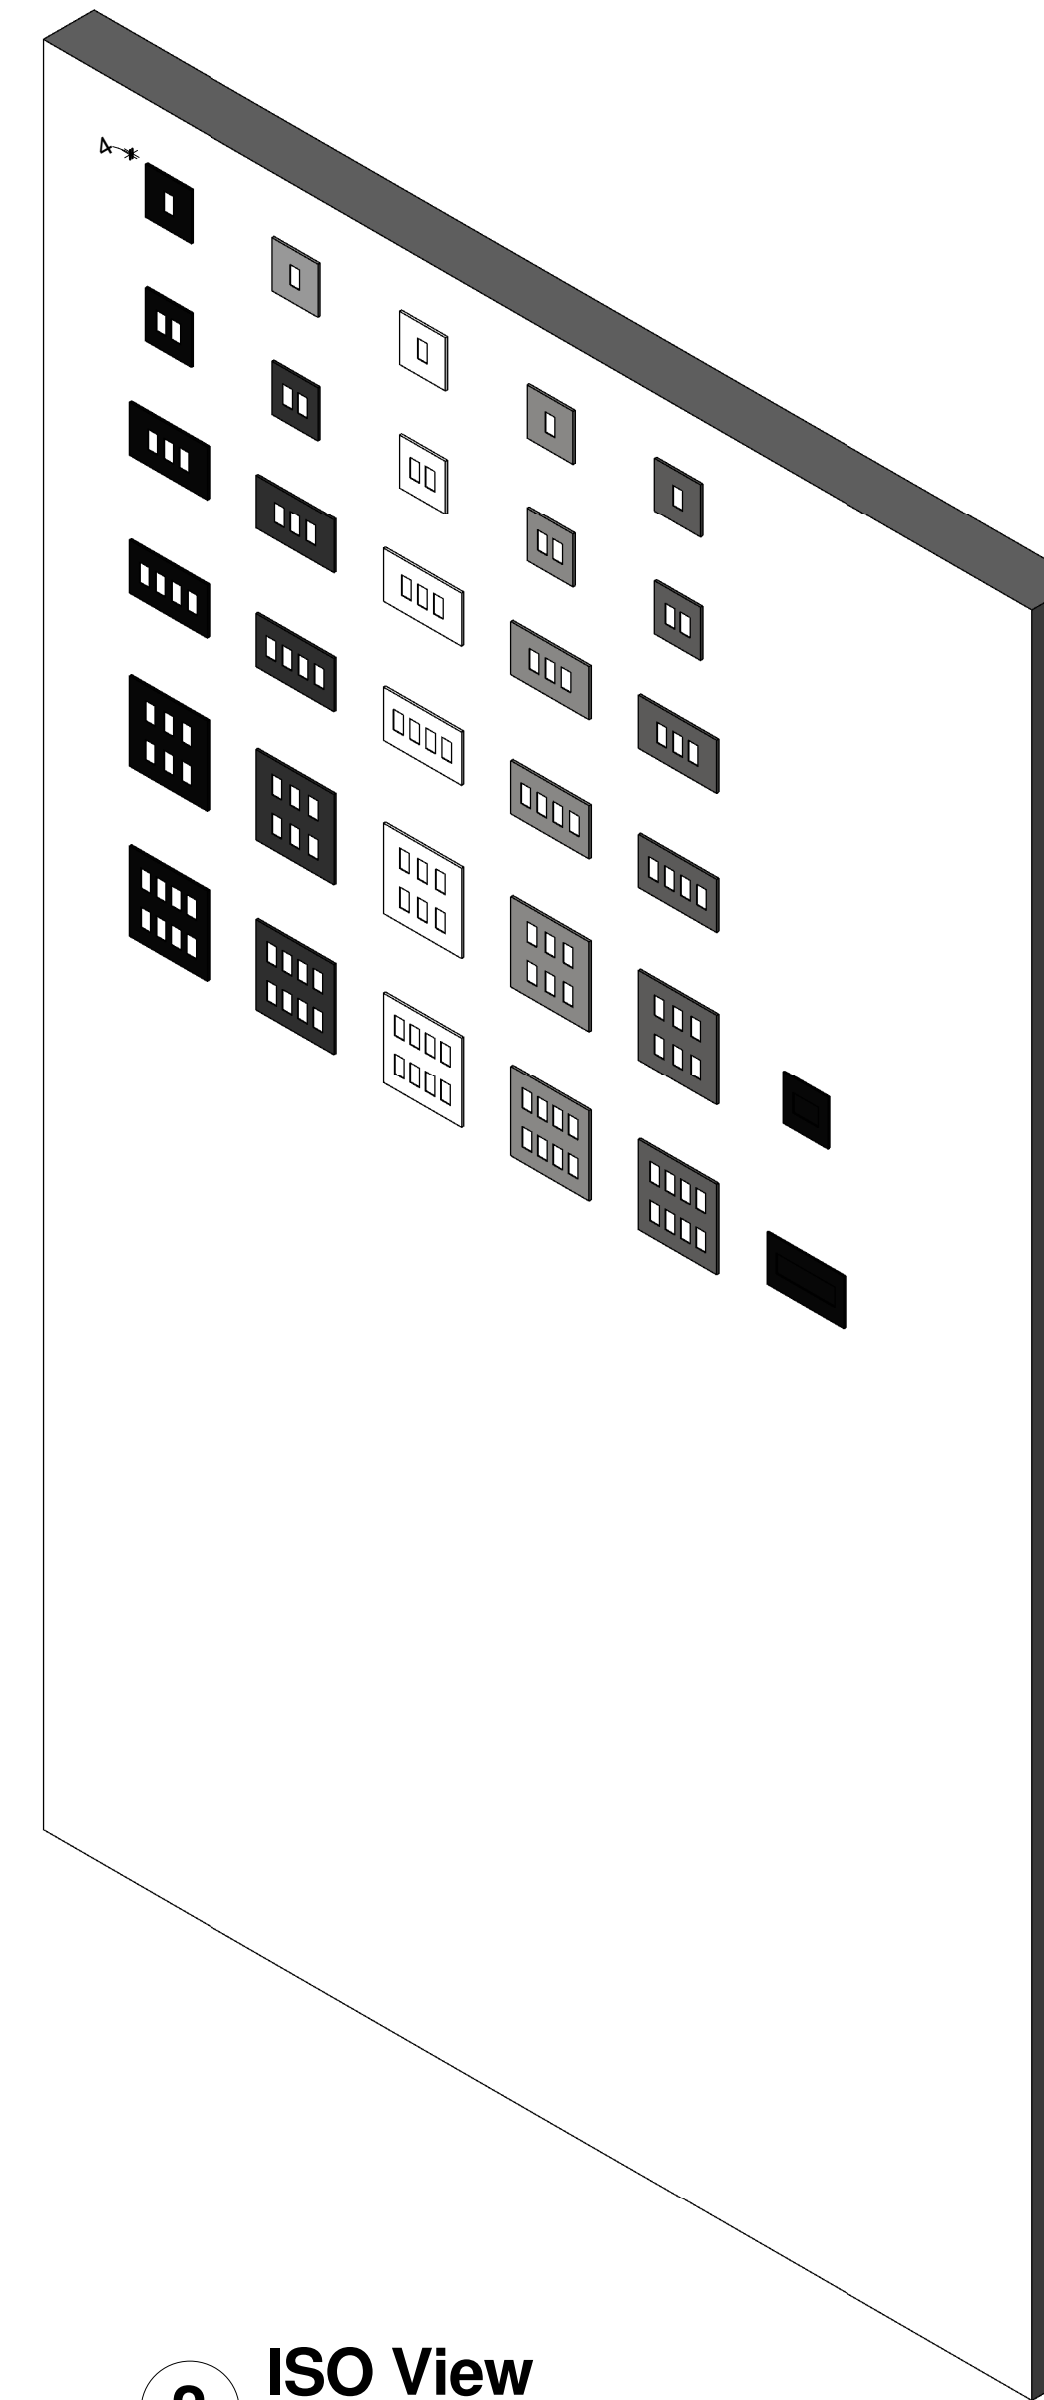

2 ISO View

Autodesk® Revit®

www.autodesk.com/revit

Consultant
Address
Address
Phone
Fax
e-mail

Consultant
Address
Address
Phone
Fax
e-mail

Consultant
Address
Address
Phone
Fax
e-mail

Consultant
Address
Address
Phone
Fax
e-mail

[illegible]

SCOLMORE GridPro Definity Plates

APPROVAL SHEET

Project number	000253
----------------	--------

Date	05/12/17
------	----------

Drawn by PM

Checked by	-
------------	---

A106

Scale 1 : 10