

Consultant
Address
Address
Phone
Fax
e-mail

Consultant
Address
Address
Phone
Fax
e-mail

Consultant
Address
Address
Phone
Fax
e-mail

Consultant
Address
Address
Phone
Fax
e-mail

[illegible]

APPROVAL SHEET

Project number	000253
----------------	--------


Date	06/12/17
------	----------

Drawn by PM

Checked by	-
------------	---

A108

Scale 1 : 10

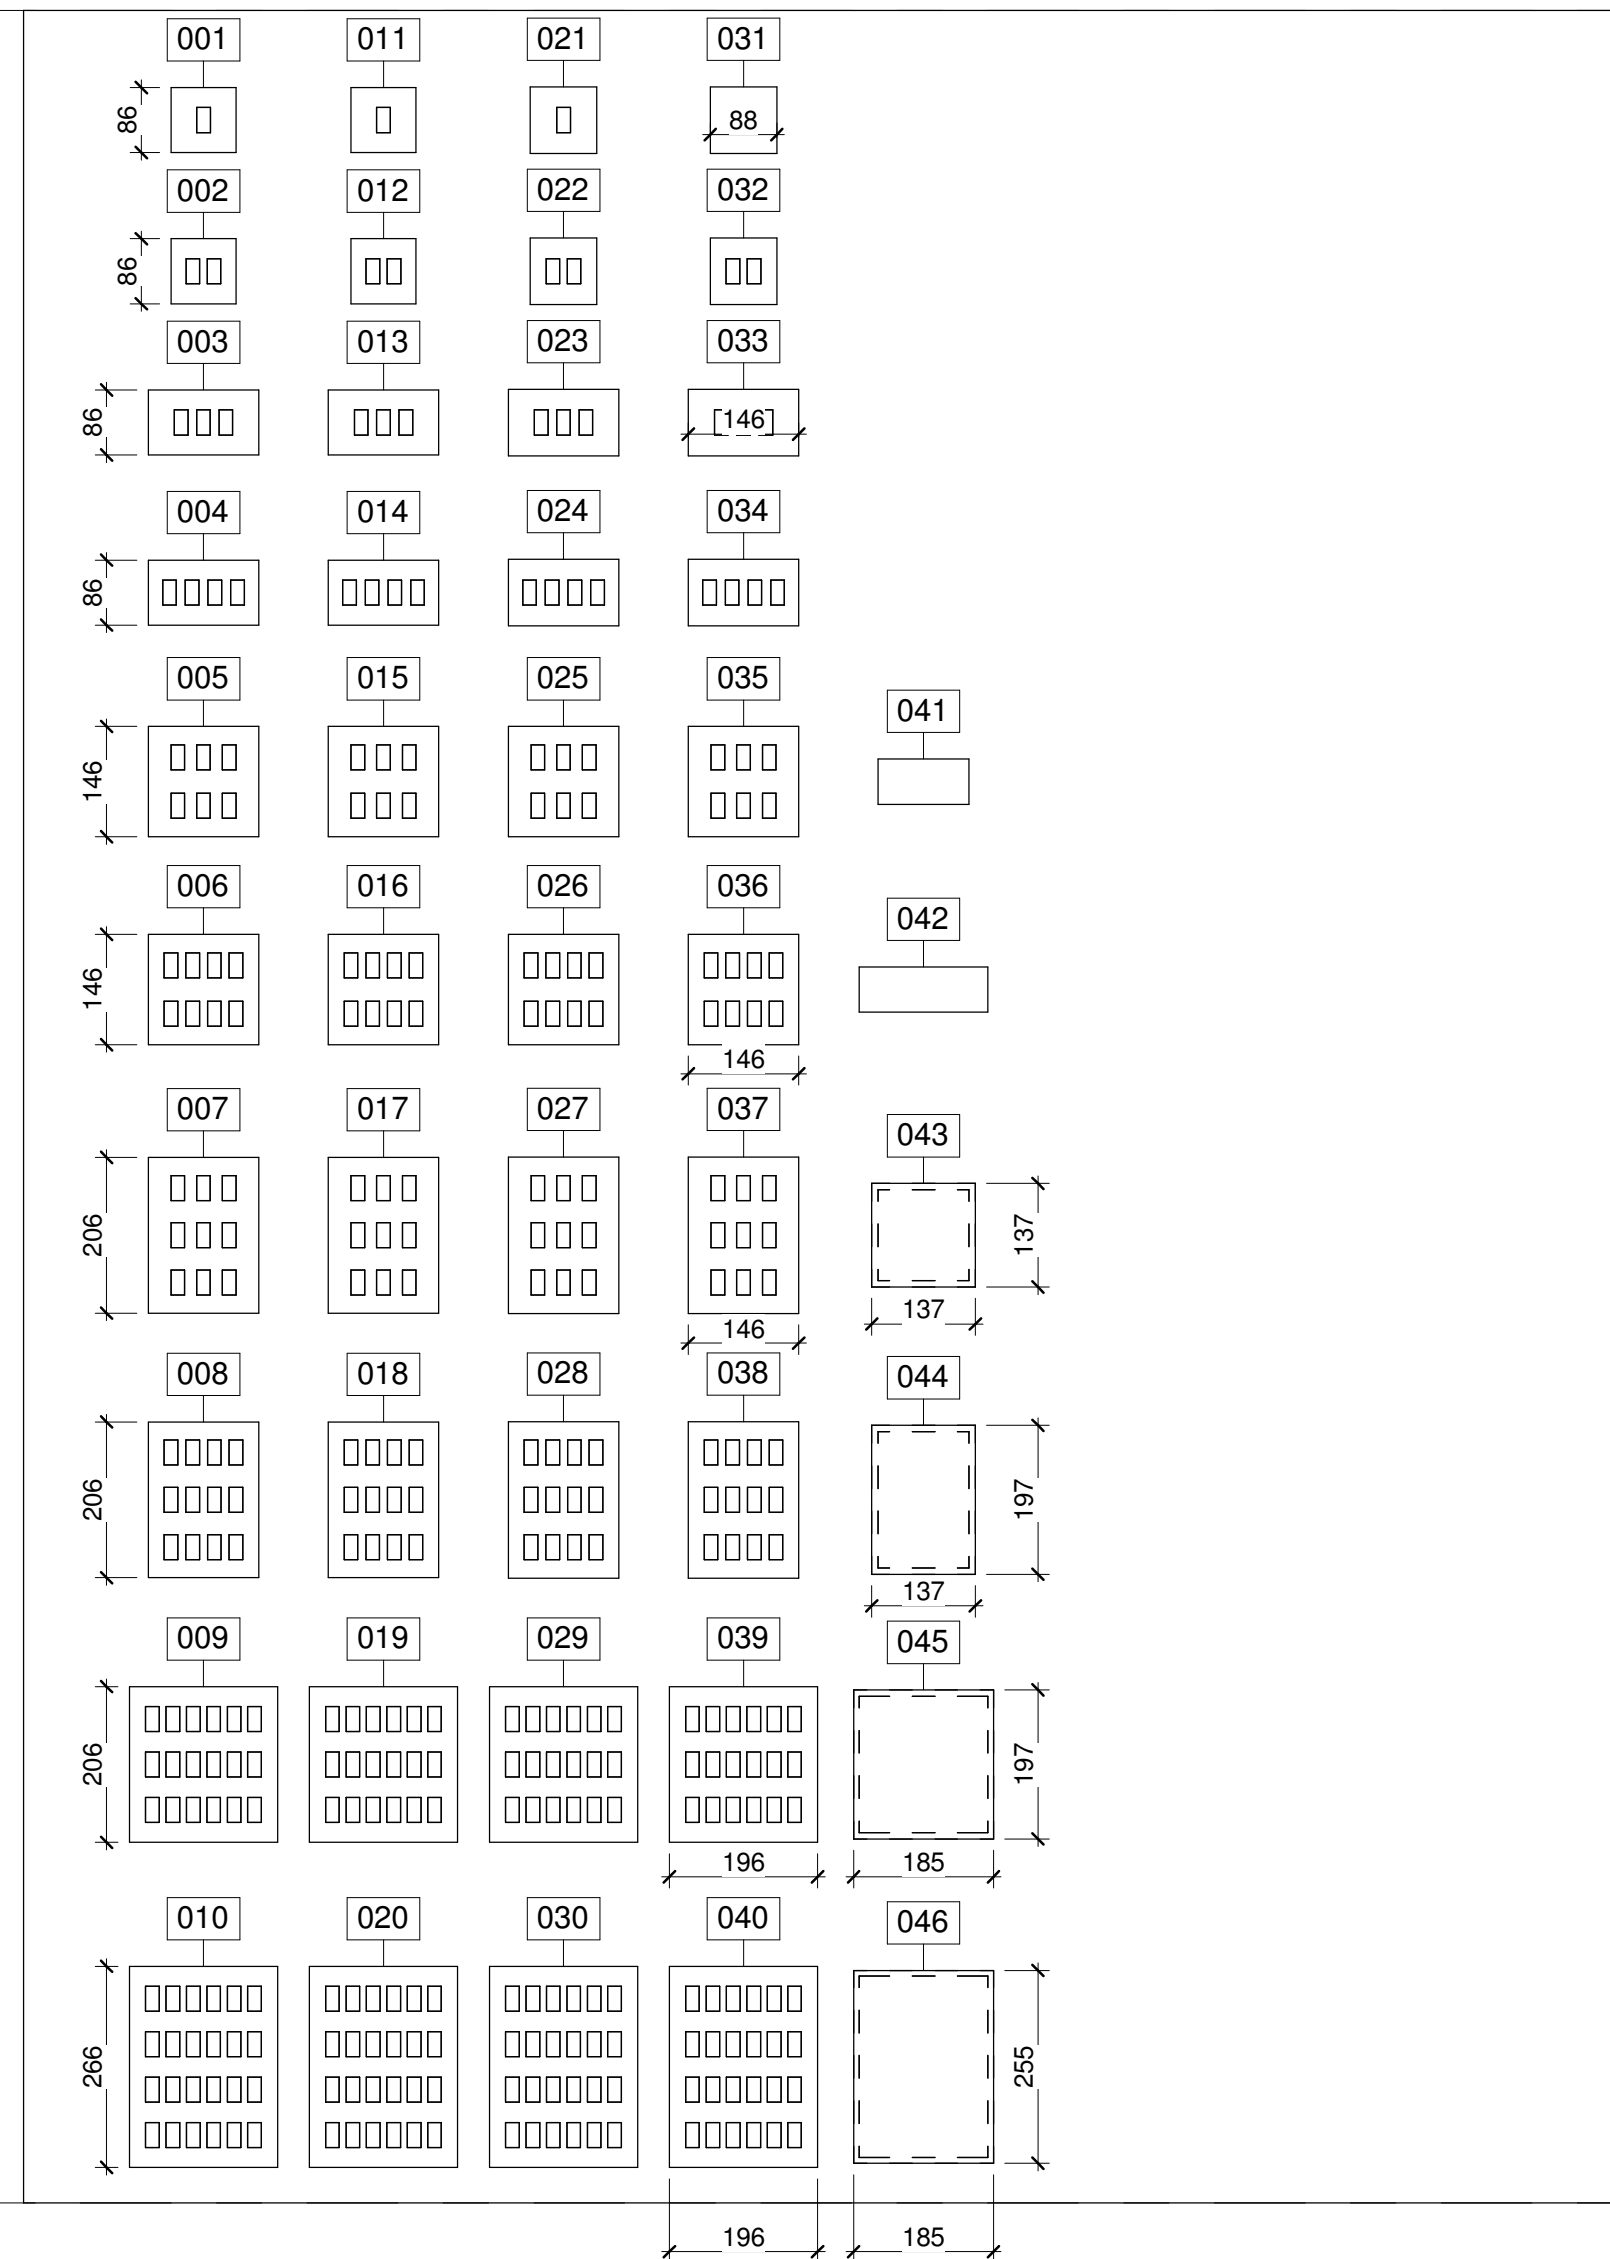


Level 0

0

1 Front
1 : 10

PM 2017/12/18 Revision A Notes
1. 24 Gang Description updated

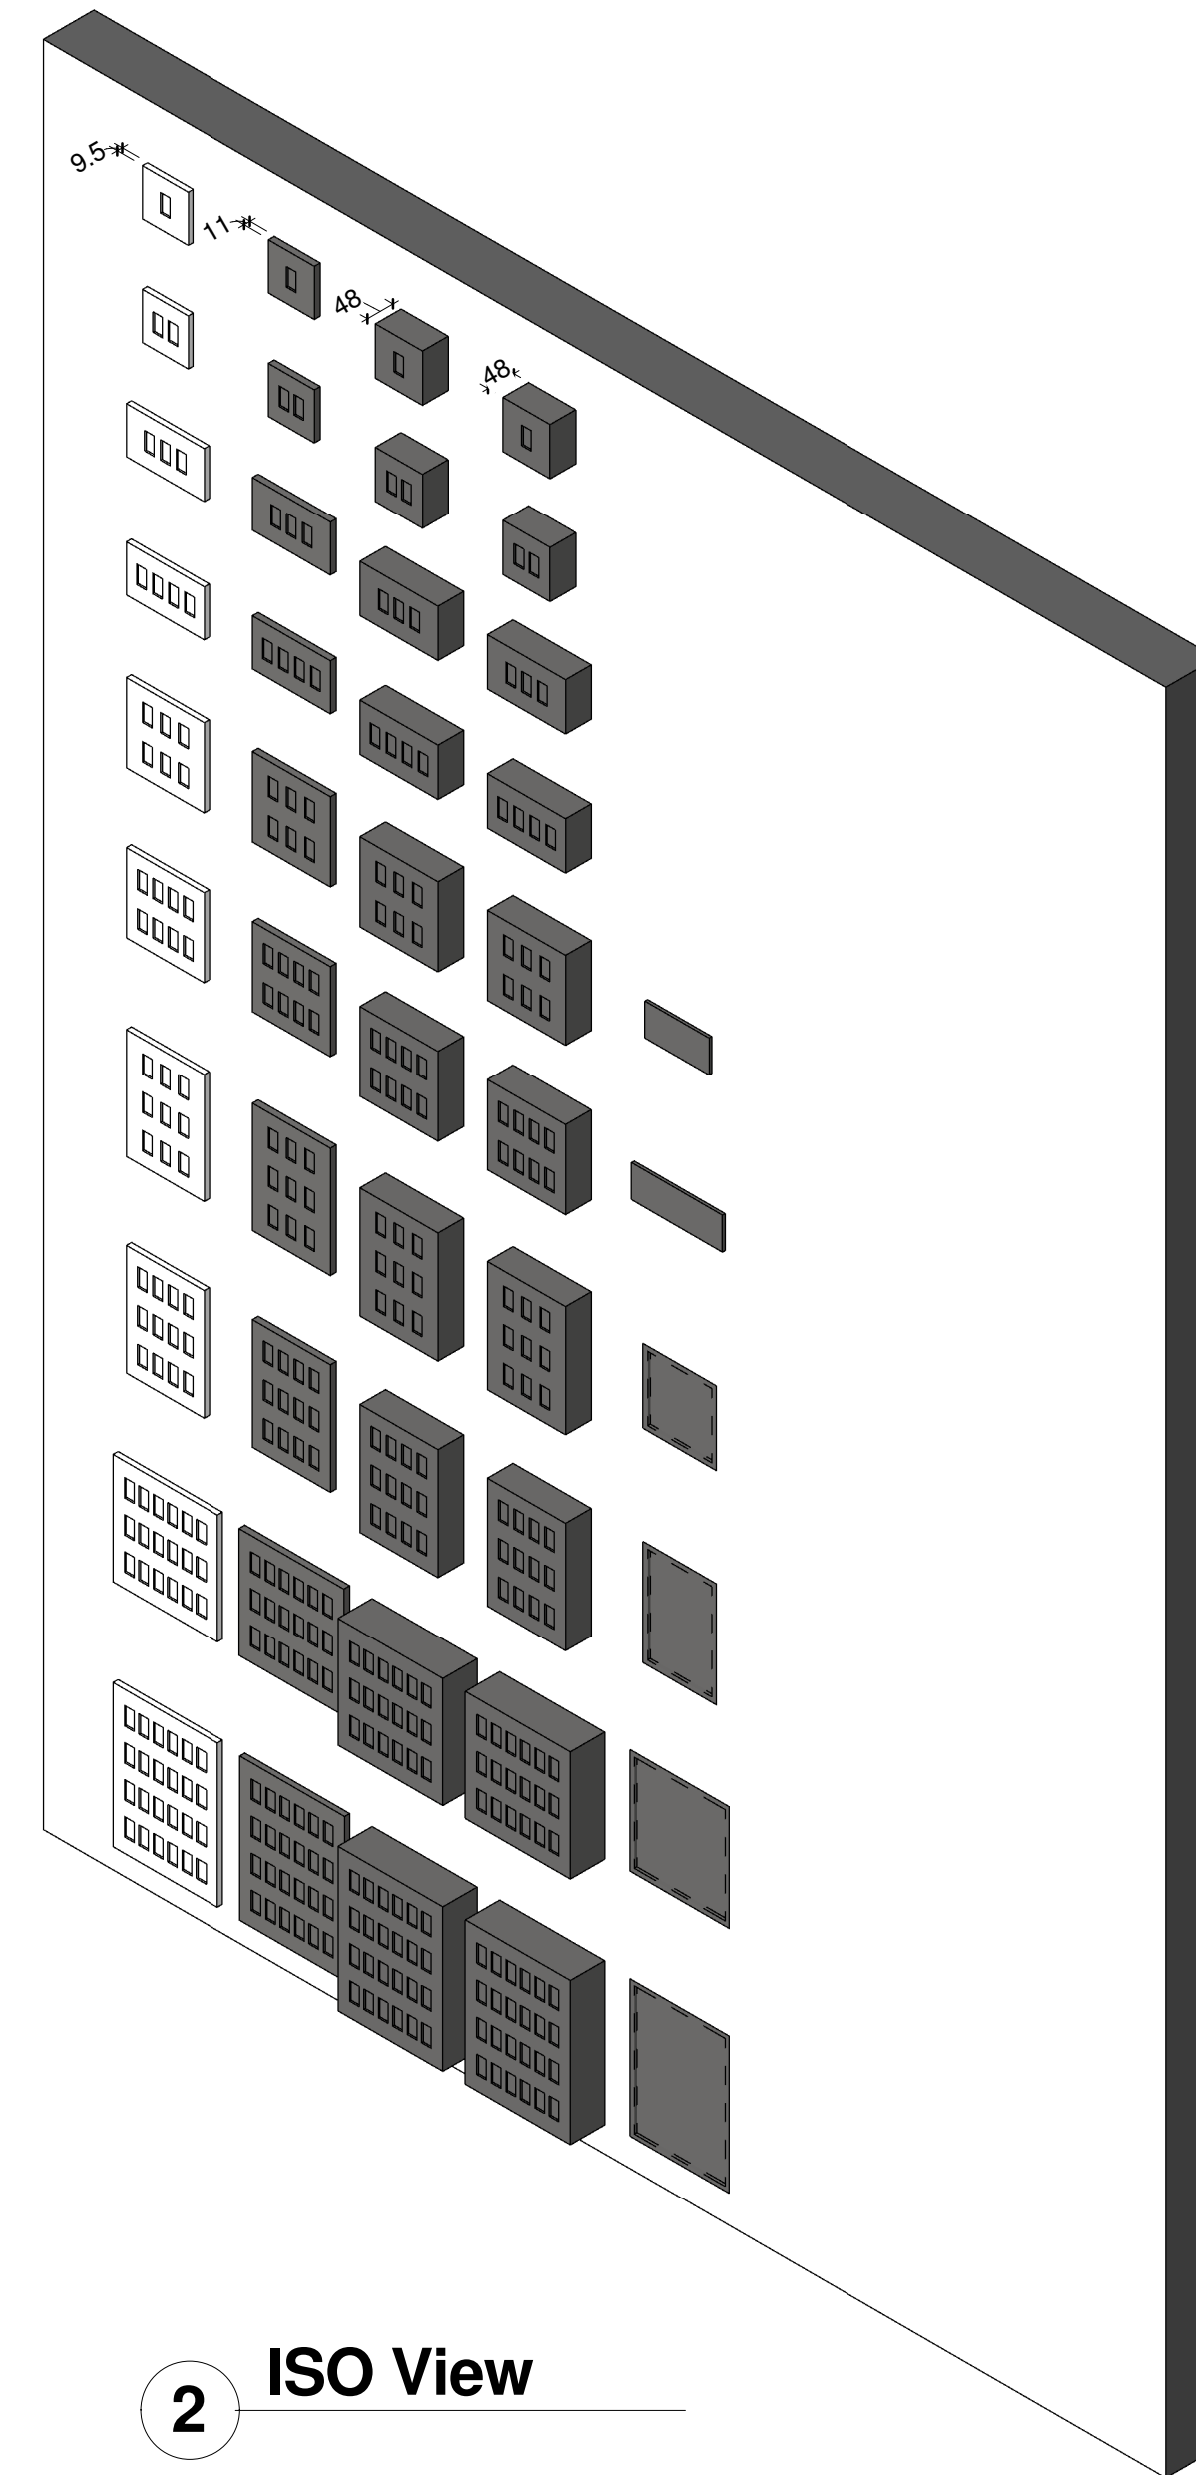

2 ISO View