


Front
1:10

2017/12/13 Paul Munford Revision A Updates

1. Mark 25 Description Updated to '2 Gang Double Row K/O Box 47mm Deep'.
2. Mark 26 Description Updated to '2 Gang Triple Row K/O Box 47mm Deep'.
3. Mark numbers 32, 41, 50, 59, 68, 77, 155, 160, 165, 173, 175, 180, Model numbers corrected.
4. Mark number 147 Type description updated to 'With Black (BK) or White (WH) Inserts. Specify with Definity Cover plate'
5. Mark numbers 86, 87, 88, 95 and 104 omitted.

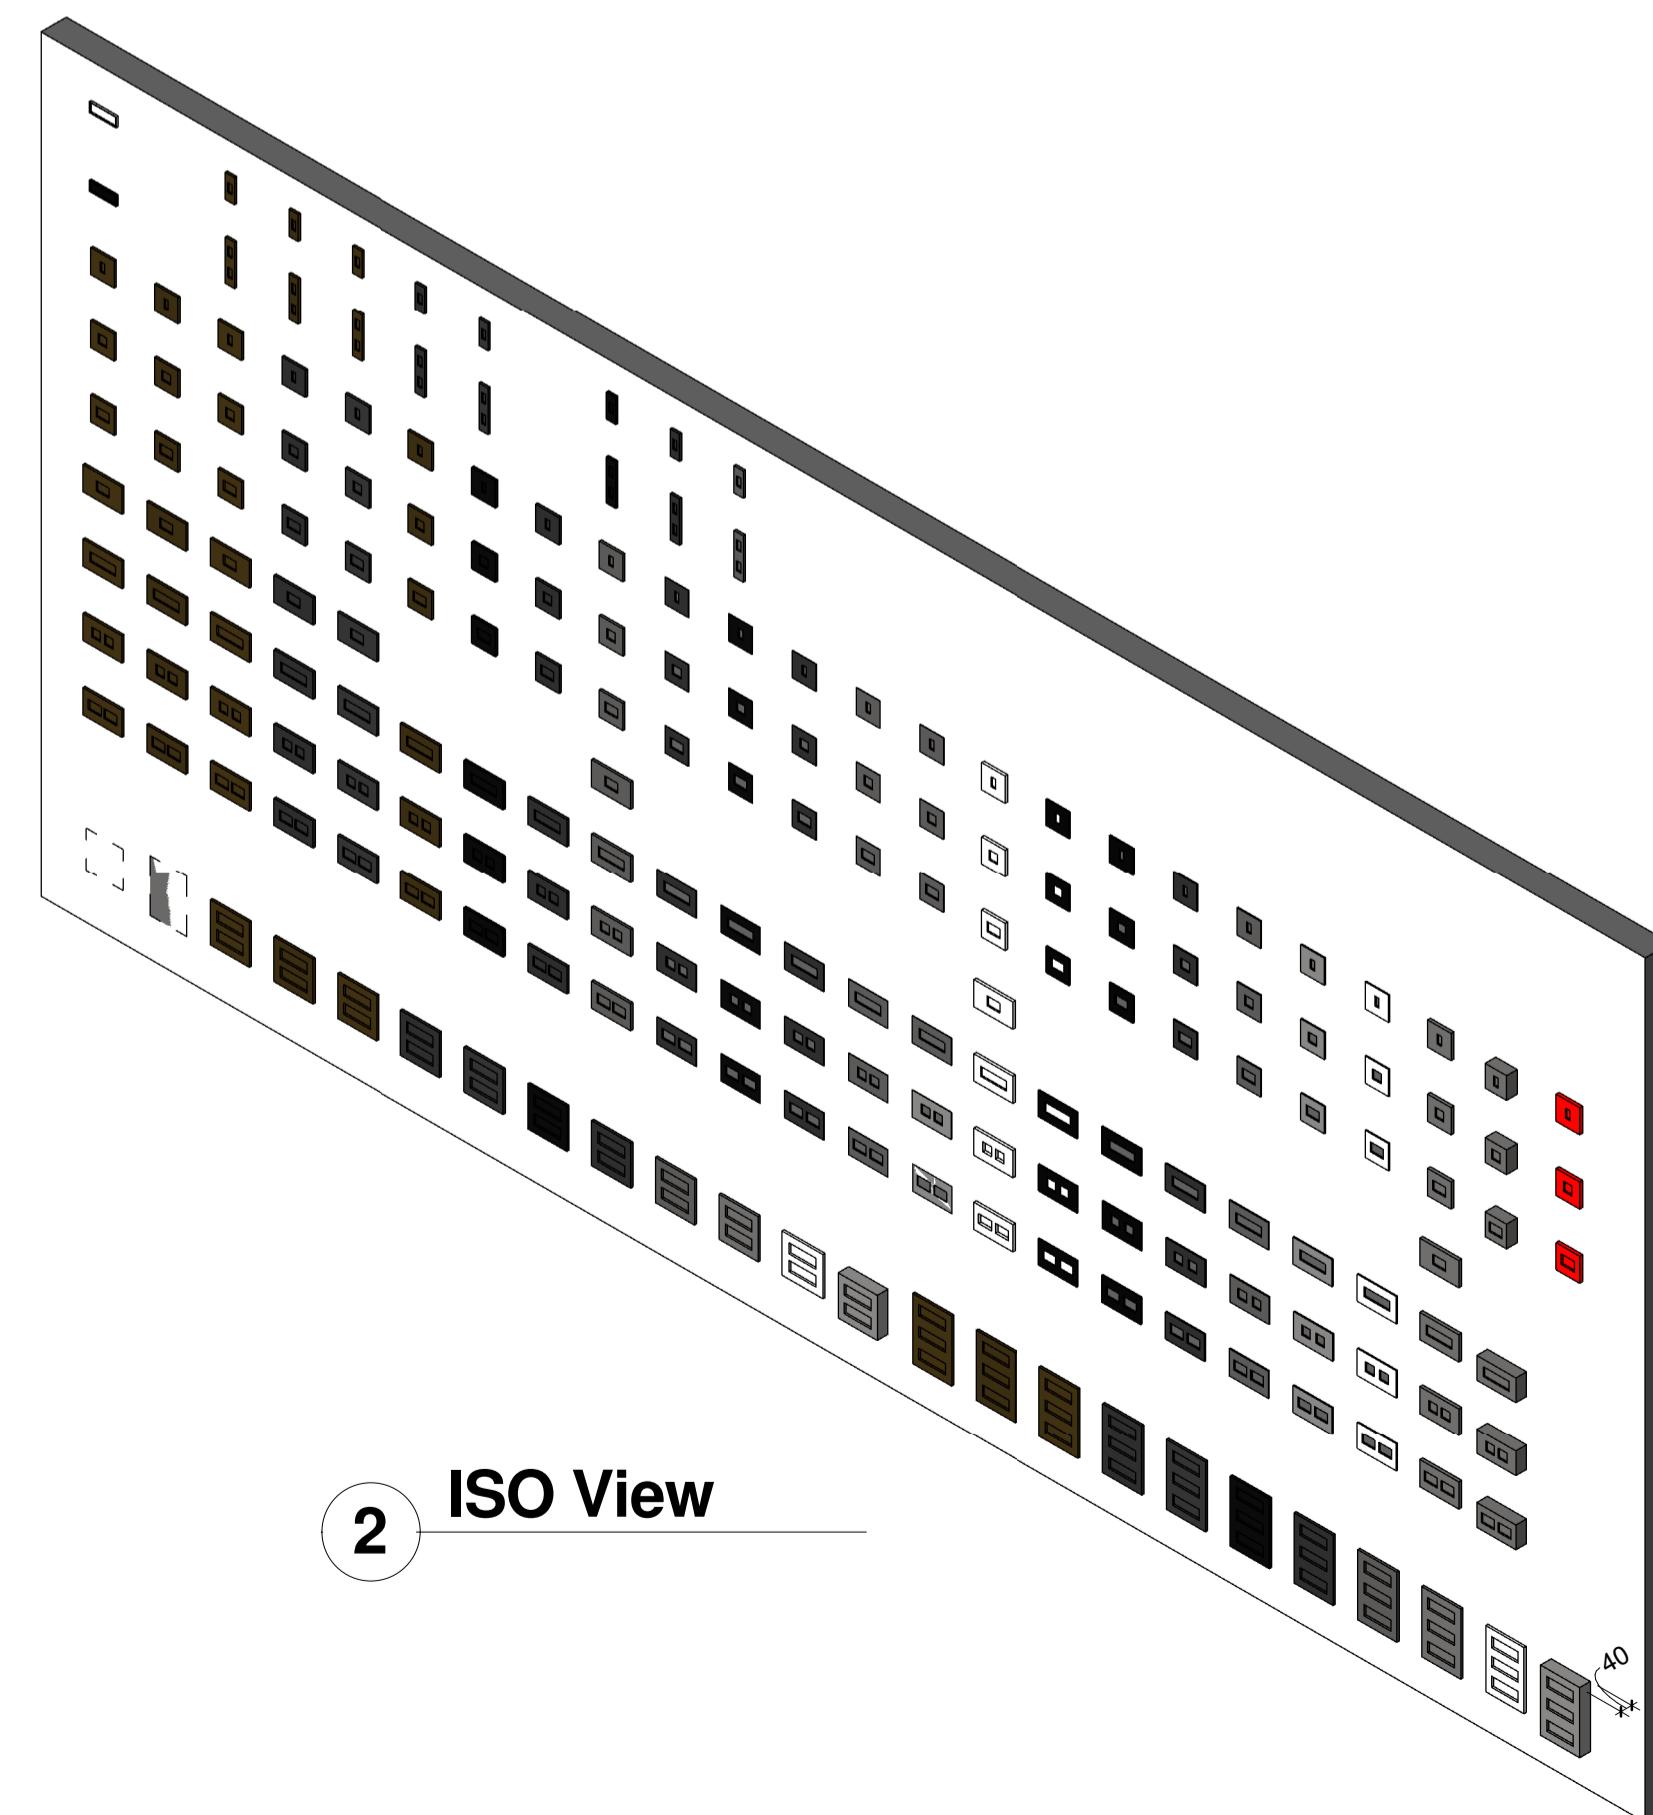

Autodesk® Revit®

www.autodesk.com/revit

Consultant	Consultant
Address	Address
Address	Address
Phone	Phone
Fax	Fax
e-mail	e-mail

Consultant	Consultant
Address	Address
Address	Address
Phone	Phone
Fax	Fax
e-mail	e-mail

No.	Description	Date
A	Updated to comments	22/11/17

SCOLMORE

MinIGrid Plates

APPROVAL SHEET

Project number 000253

24/11/2017

Drawn by PM

Checked by _____ -

A102

Scale 1 : 10