


1 Front  
1:10

**Front**  
1 : 10

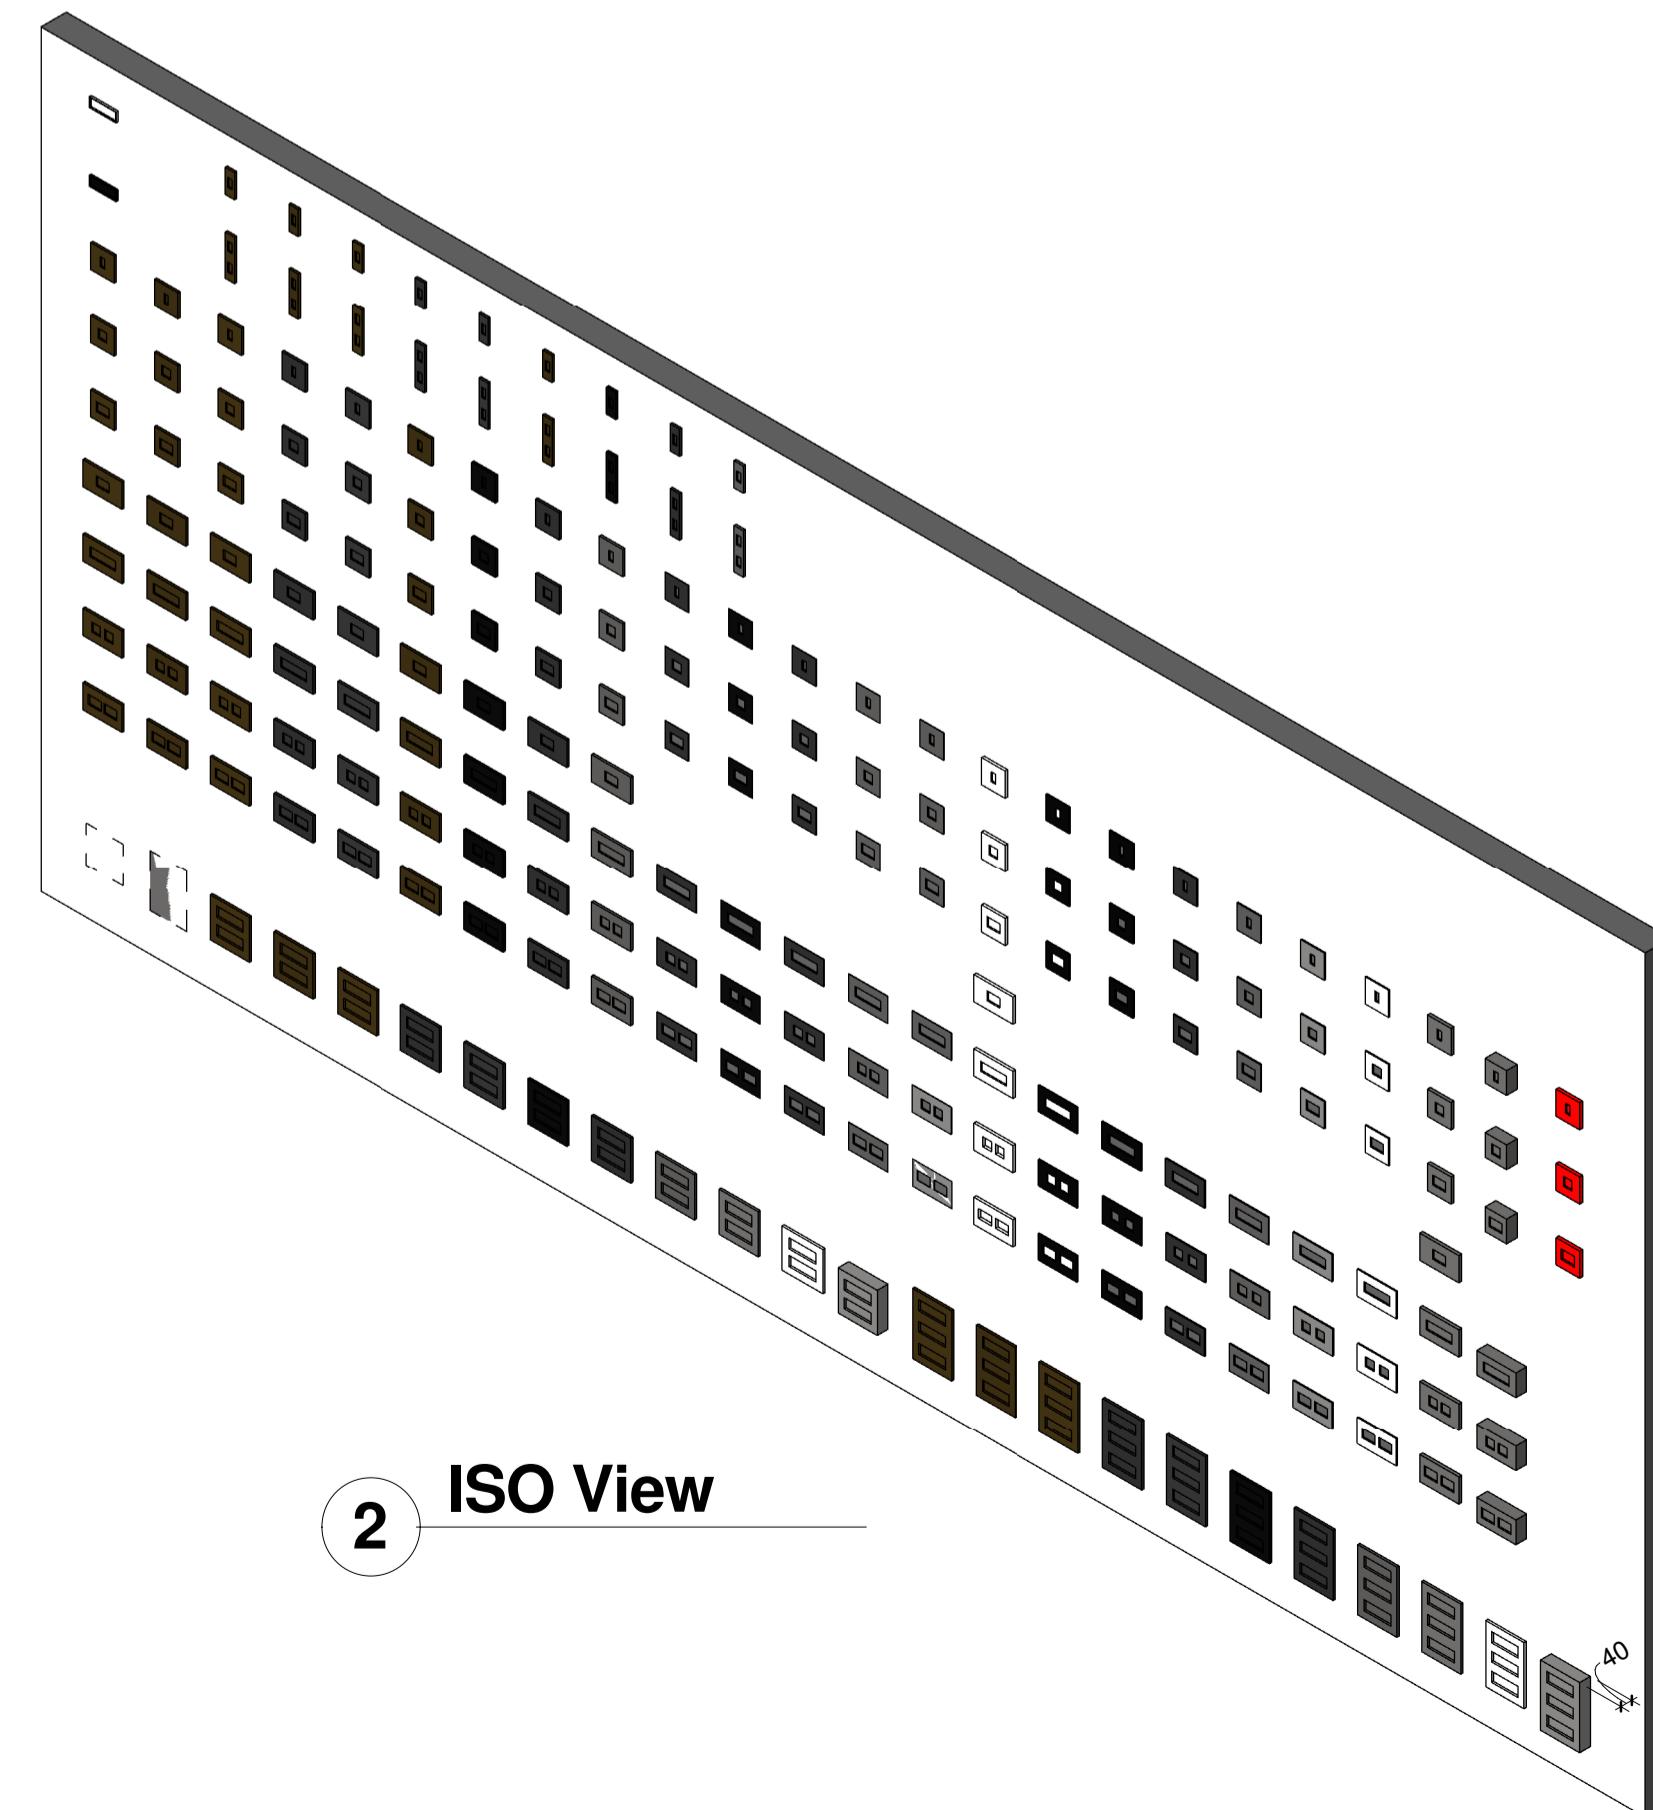

# Autodesk® Revit®

[www.autodesk.com/revit](http://www.autodesk.com/revit)

Consultant  
Address  
Address  
Phone  
Fax  
e-mail

# SCOLMORE

# MinIGrid Plates

# APPROVAL SHEET

Project number 000253

24/11/2017

Drawn by PM

Checked by -

A 100

A102

Scale 1 : 10