

Autodesk® Revit®

www.autodesk.com/revit

Consultant	Consultant
Address	Address
Address	Address
Phone	Phone
Fax	Fax
e-mail	e-mail

Consultant	Consultant
Address	Address
Address	Address
Phone	Phone
Fax	Fax
e-mail	e-mail

SCOLMORE

MinIGrid

Switches

APPROVAL SHEET

Project number 000253

27/11/2017

Drawn by PM


Checked by _____

A102

A103

Scale 1 : 10

ISO View

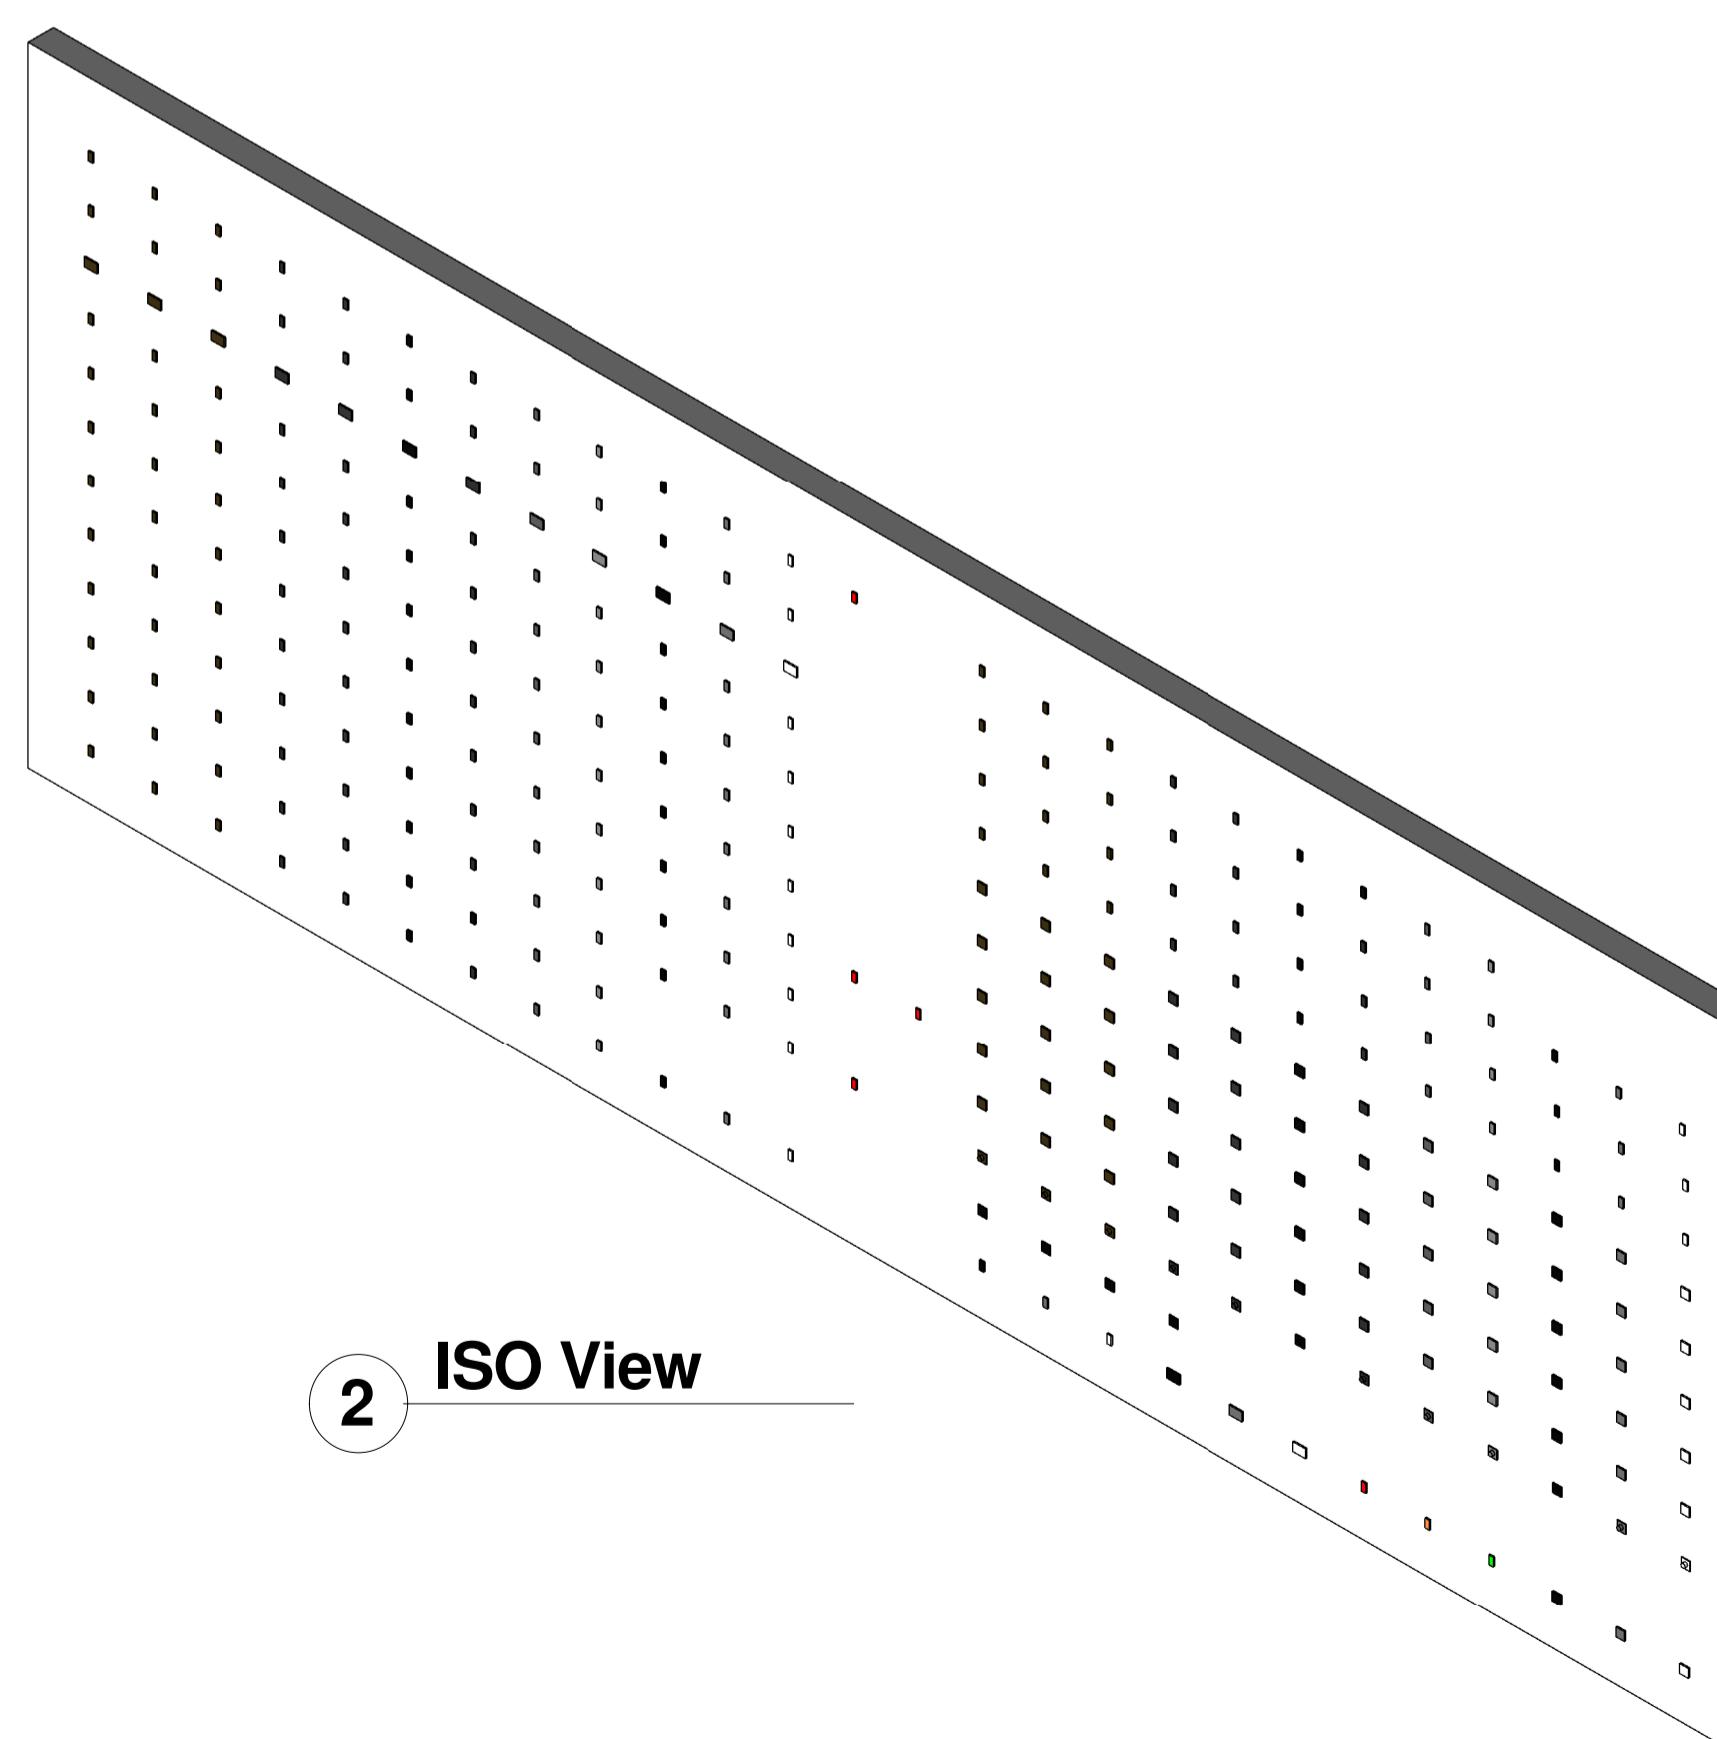

Front
1 : 10

1 : 10