


Front
1 : 10

2017/21/13 Paul Munford Revision A Notes

1. Mark Numbers 30, 31 & 38 Model numbers corrected.
2. Mark 105 Description updated to '10AX DP 13A Resistive Key Switch 'Test'.
3. Mark numbers 106 to 175 - Type comment updated.
4. Marks 264-266 Type comments updated.
5. Mark 265 Model Number corrected.

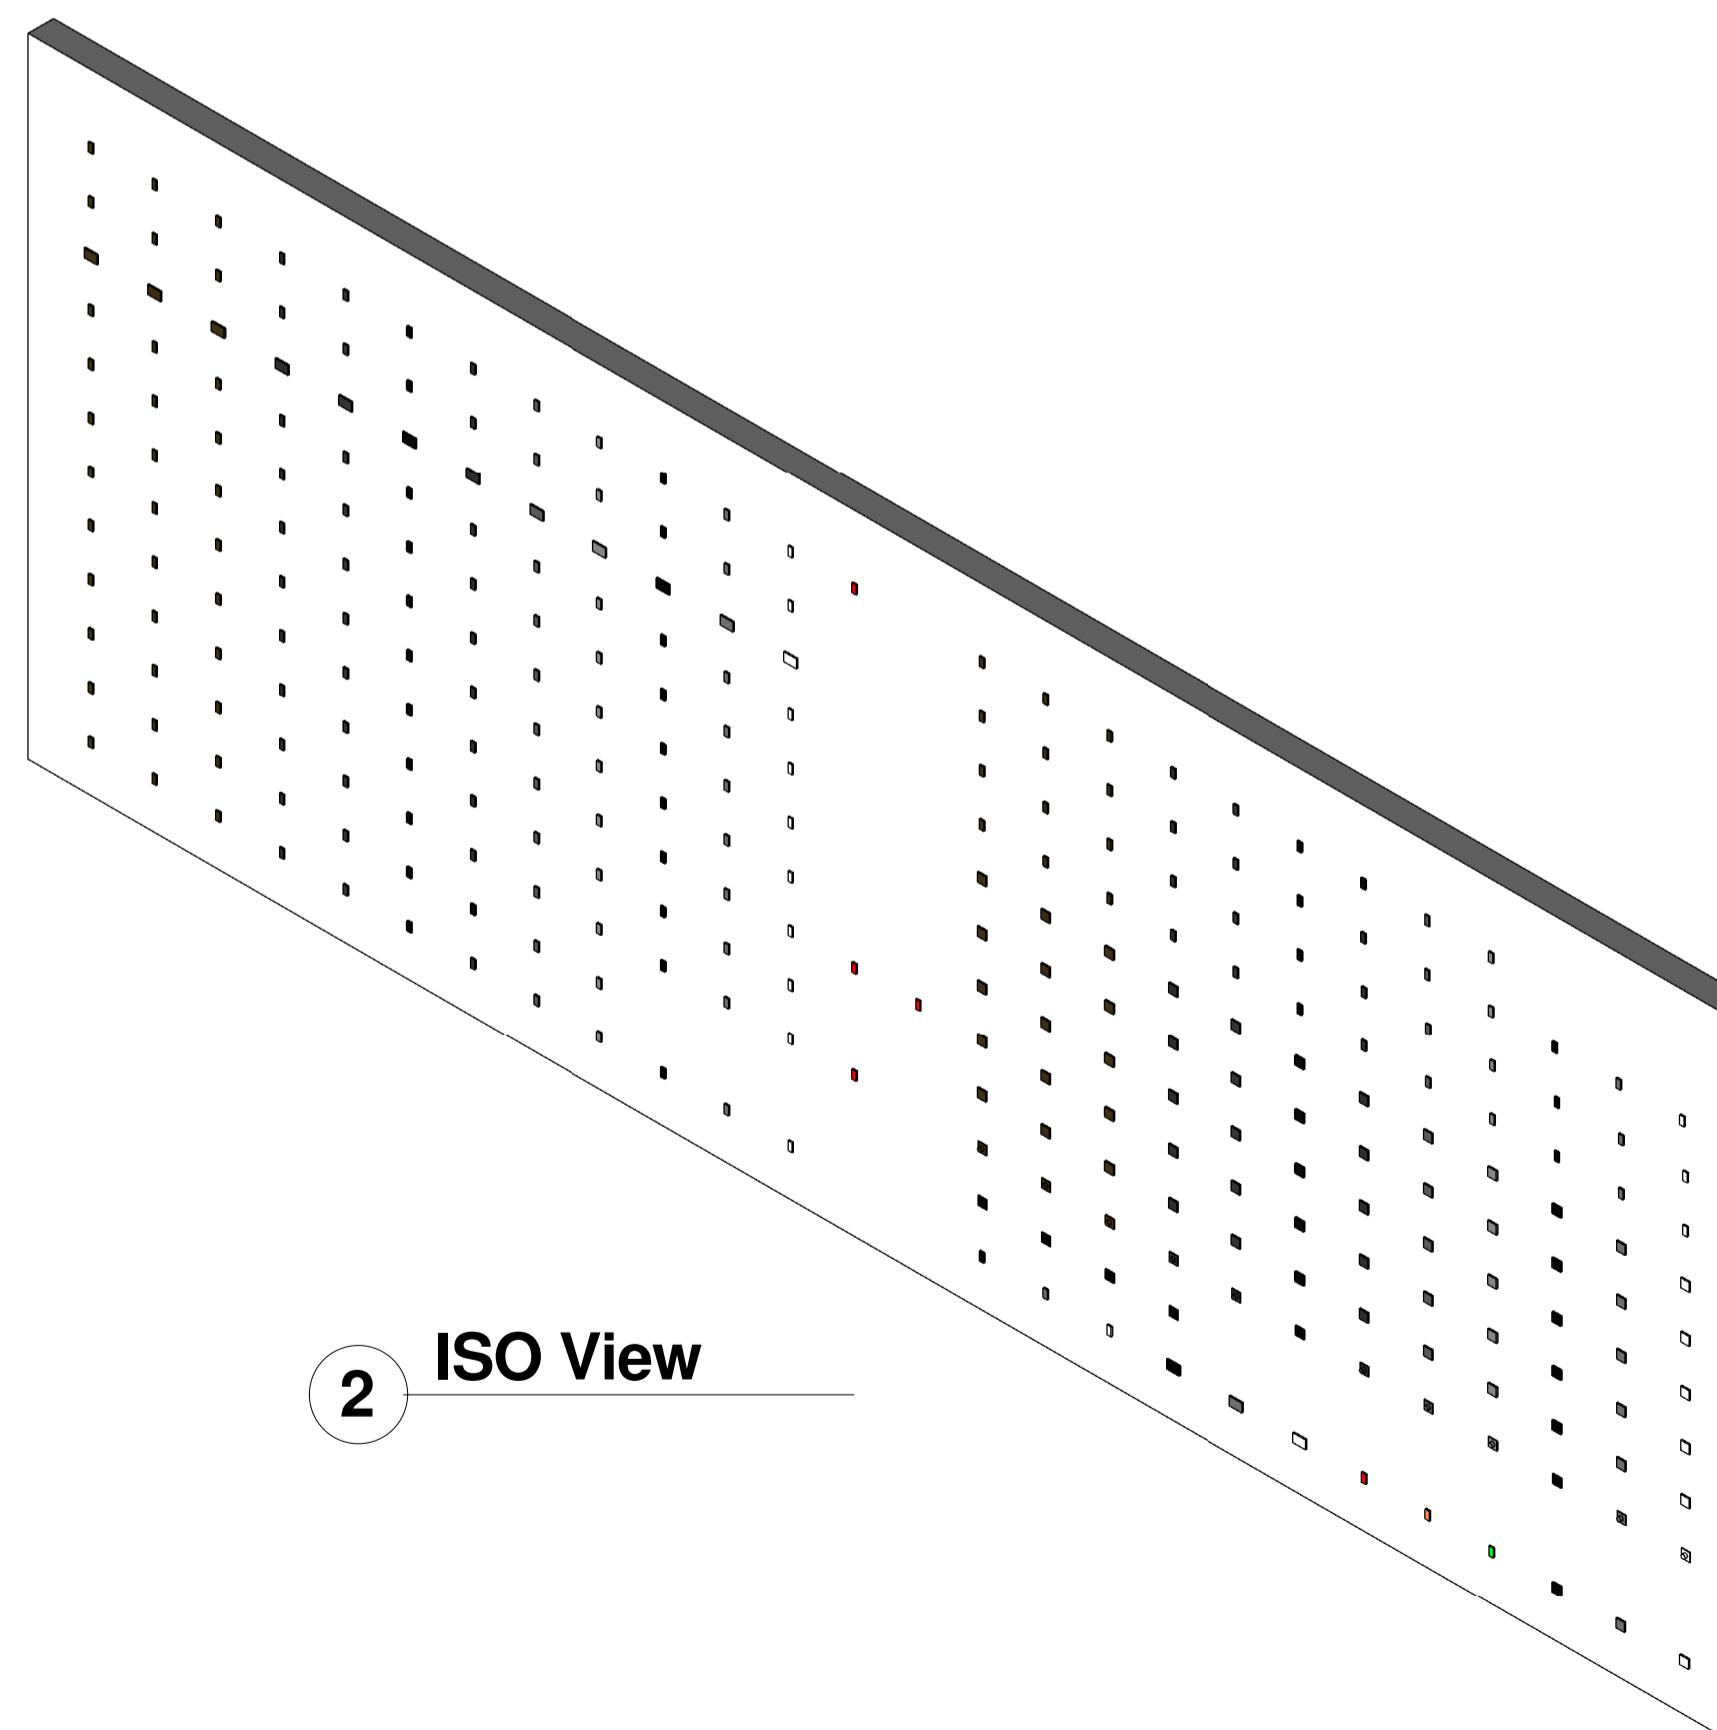

ISO View

Autodesk® Revit®

www.autodesk.com/revit

Consultant	Consultant
Address	Address
Address	Address
Phone	Phone
Fax	Fax
e-mail	e-mail

Consultant	Consultant
Address	Address
Address	Address
Phone	Phone
Fax	Fax
e-mail	e-mail

No.	Description	Date
A	Updated to comments	13/12/17

SCOLMORE

MinIGrid

Switches

APPROVAL SHEET

Project number 000253

27/11/2017

Drawn by

Checked by -

A103

A103

Scale 1 : 10